

BASEMENT FLOOR

asma architects

Client : New Nordic Group

Project : New Nordic Sunshine Hotel & Resort


Drawing title :  
General Plan  
Drawing description :  
Basement Floor


Dwg n°:

Revisions	Date	Comments	Checked by
A	13/11/2017	General Update	
B	25/11/2017	Kitchen Update	

Status : Tender Drawing

Scale : 1/150  
Date : 13/11/2017

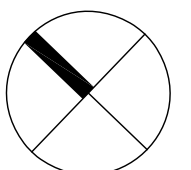

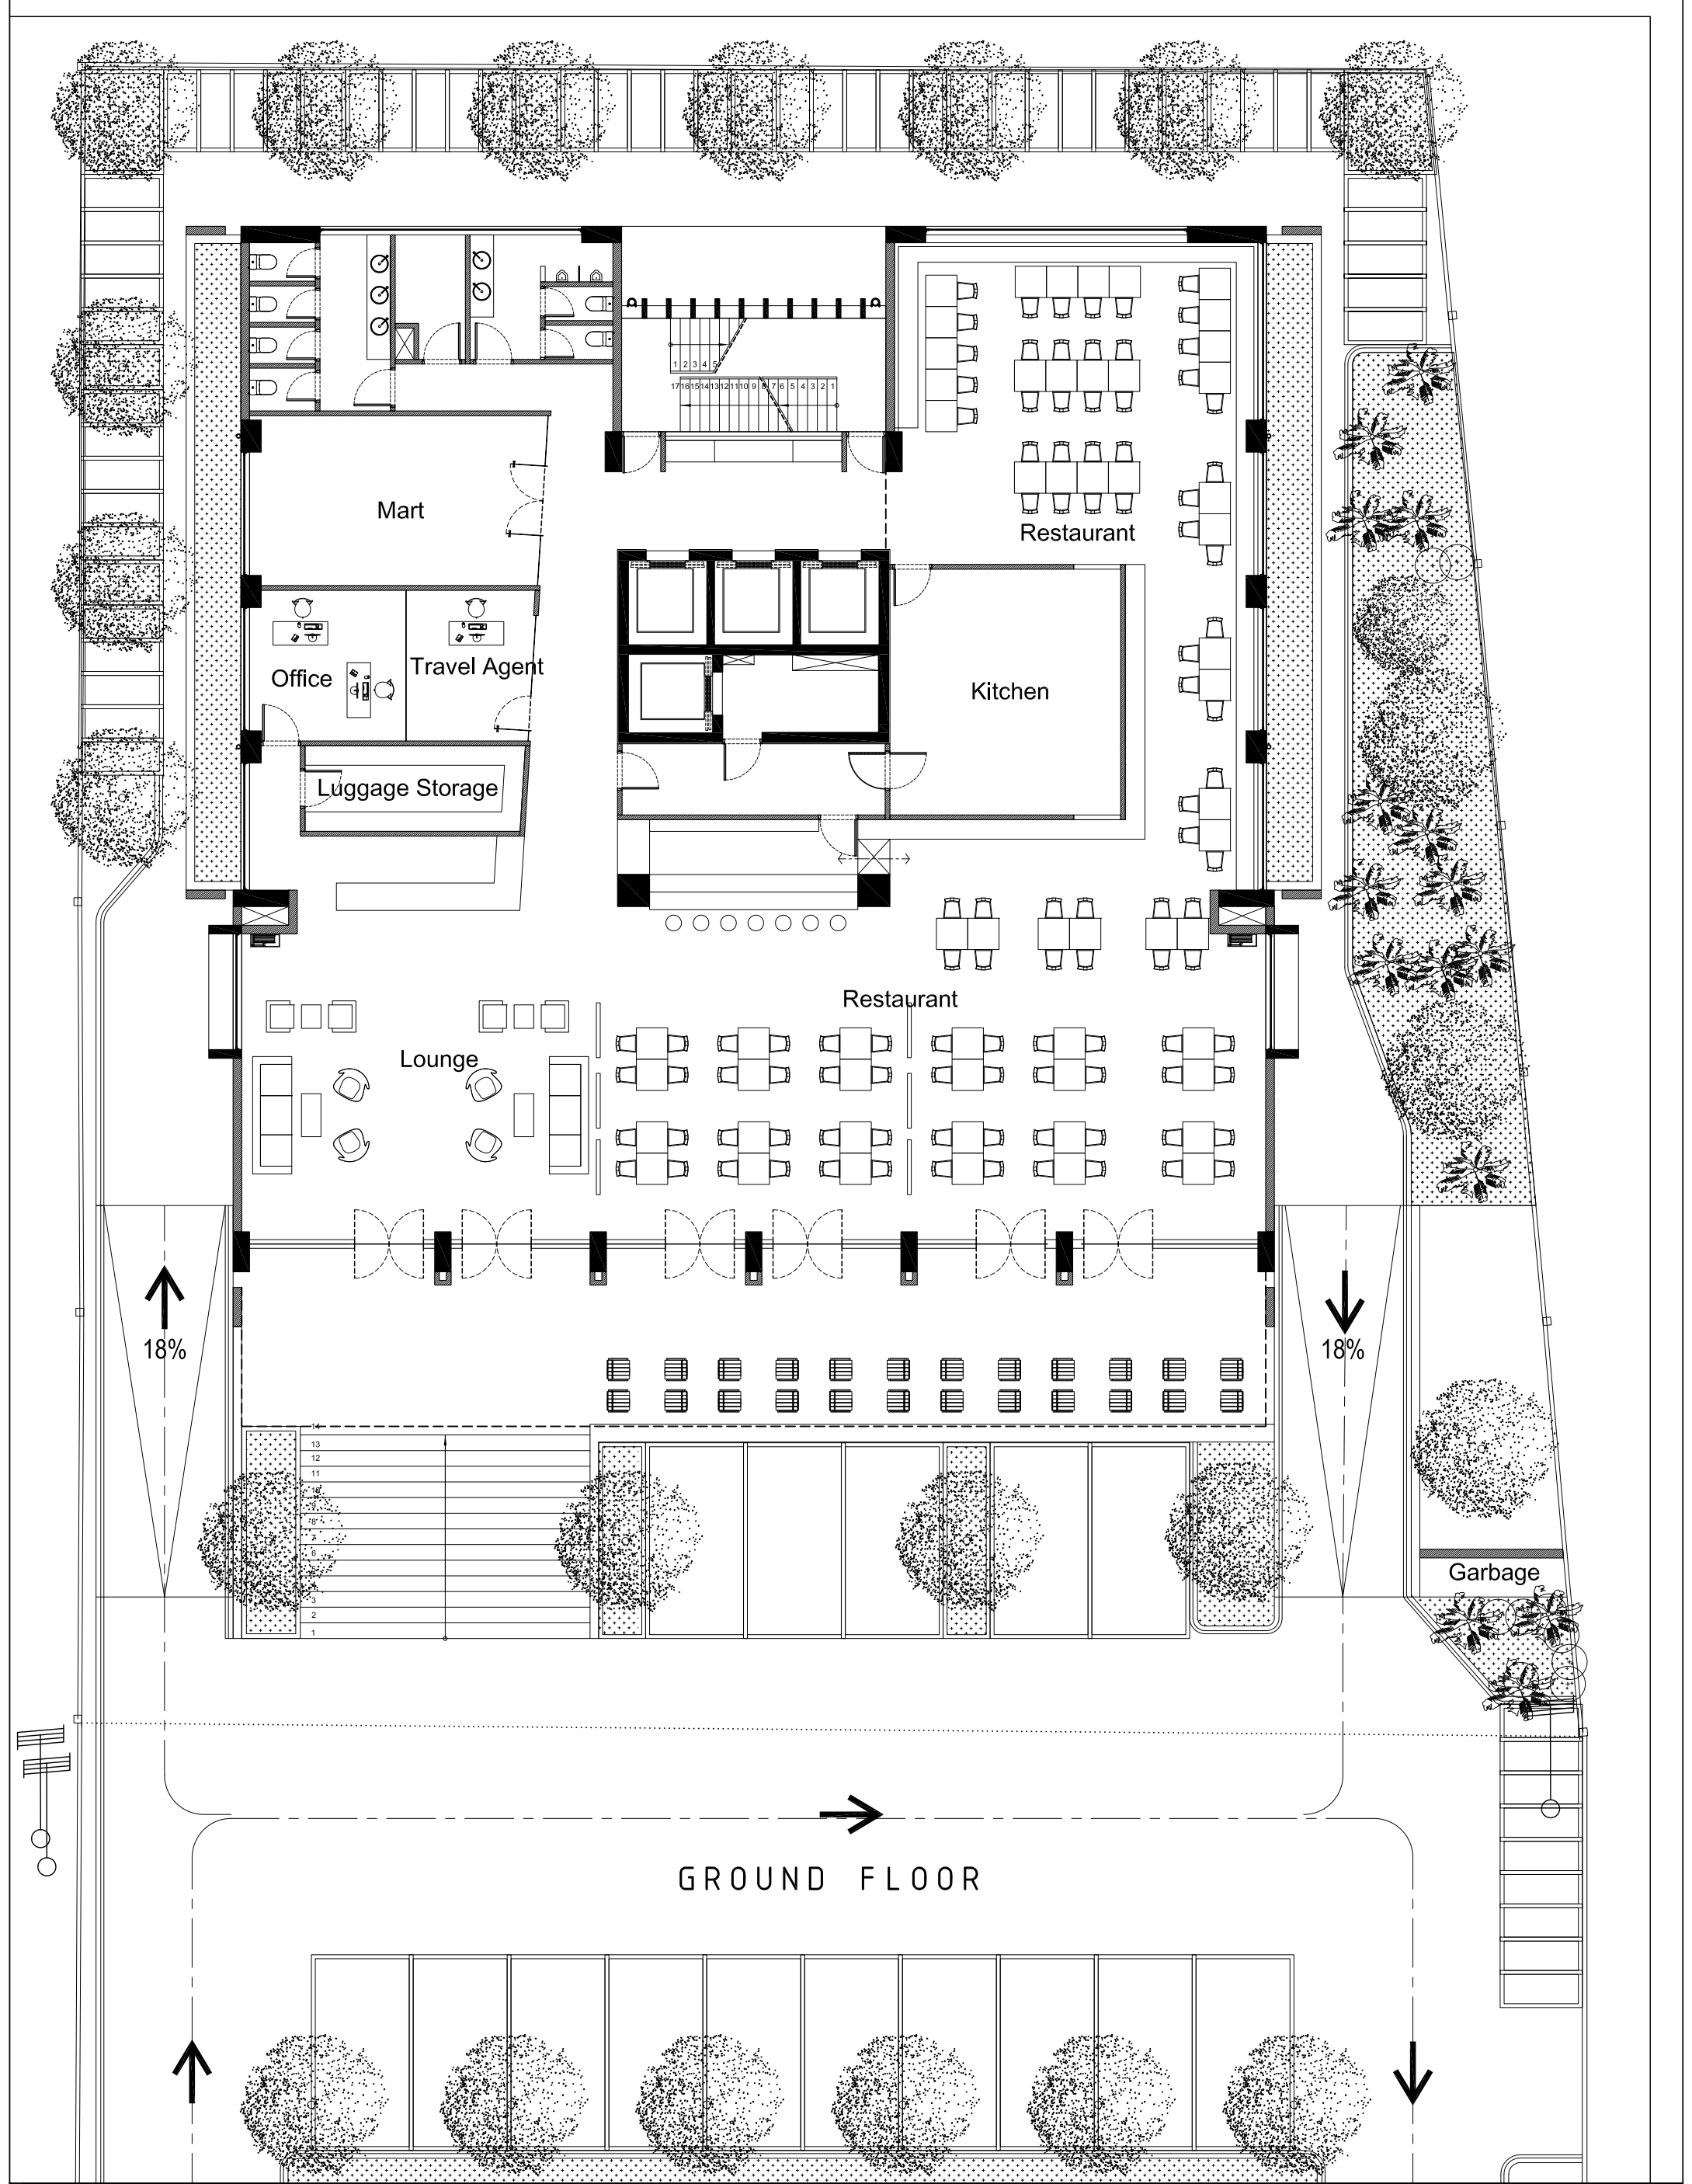



Client : New Nordic Group  
 Drawing title :  
**General Plan**  
 Drawing description :  
**Ground Floor Layout**  
 Status : Tender Drawing

Project : New Nordic Sunshine Hotel & Resort  
 Dwg n°:  
 Scale : 1/150  
 Date : 13/11/2017

Revisions	Date	Comments	Checked by
A	13/11/2017	General Update	
B	25/11/2017	Kitchen Update	


**asma architects**  
slon rep. spa

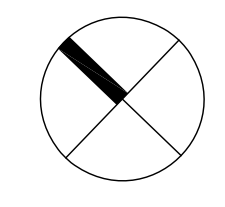


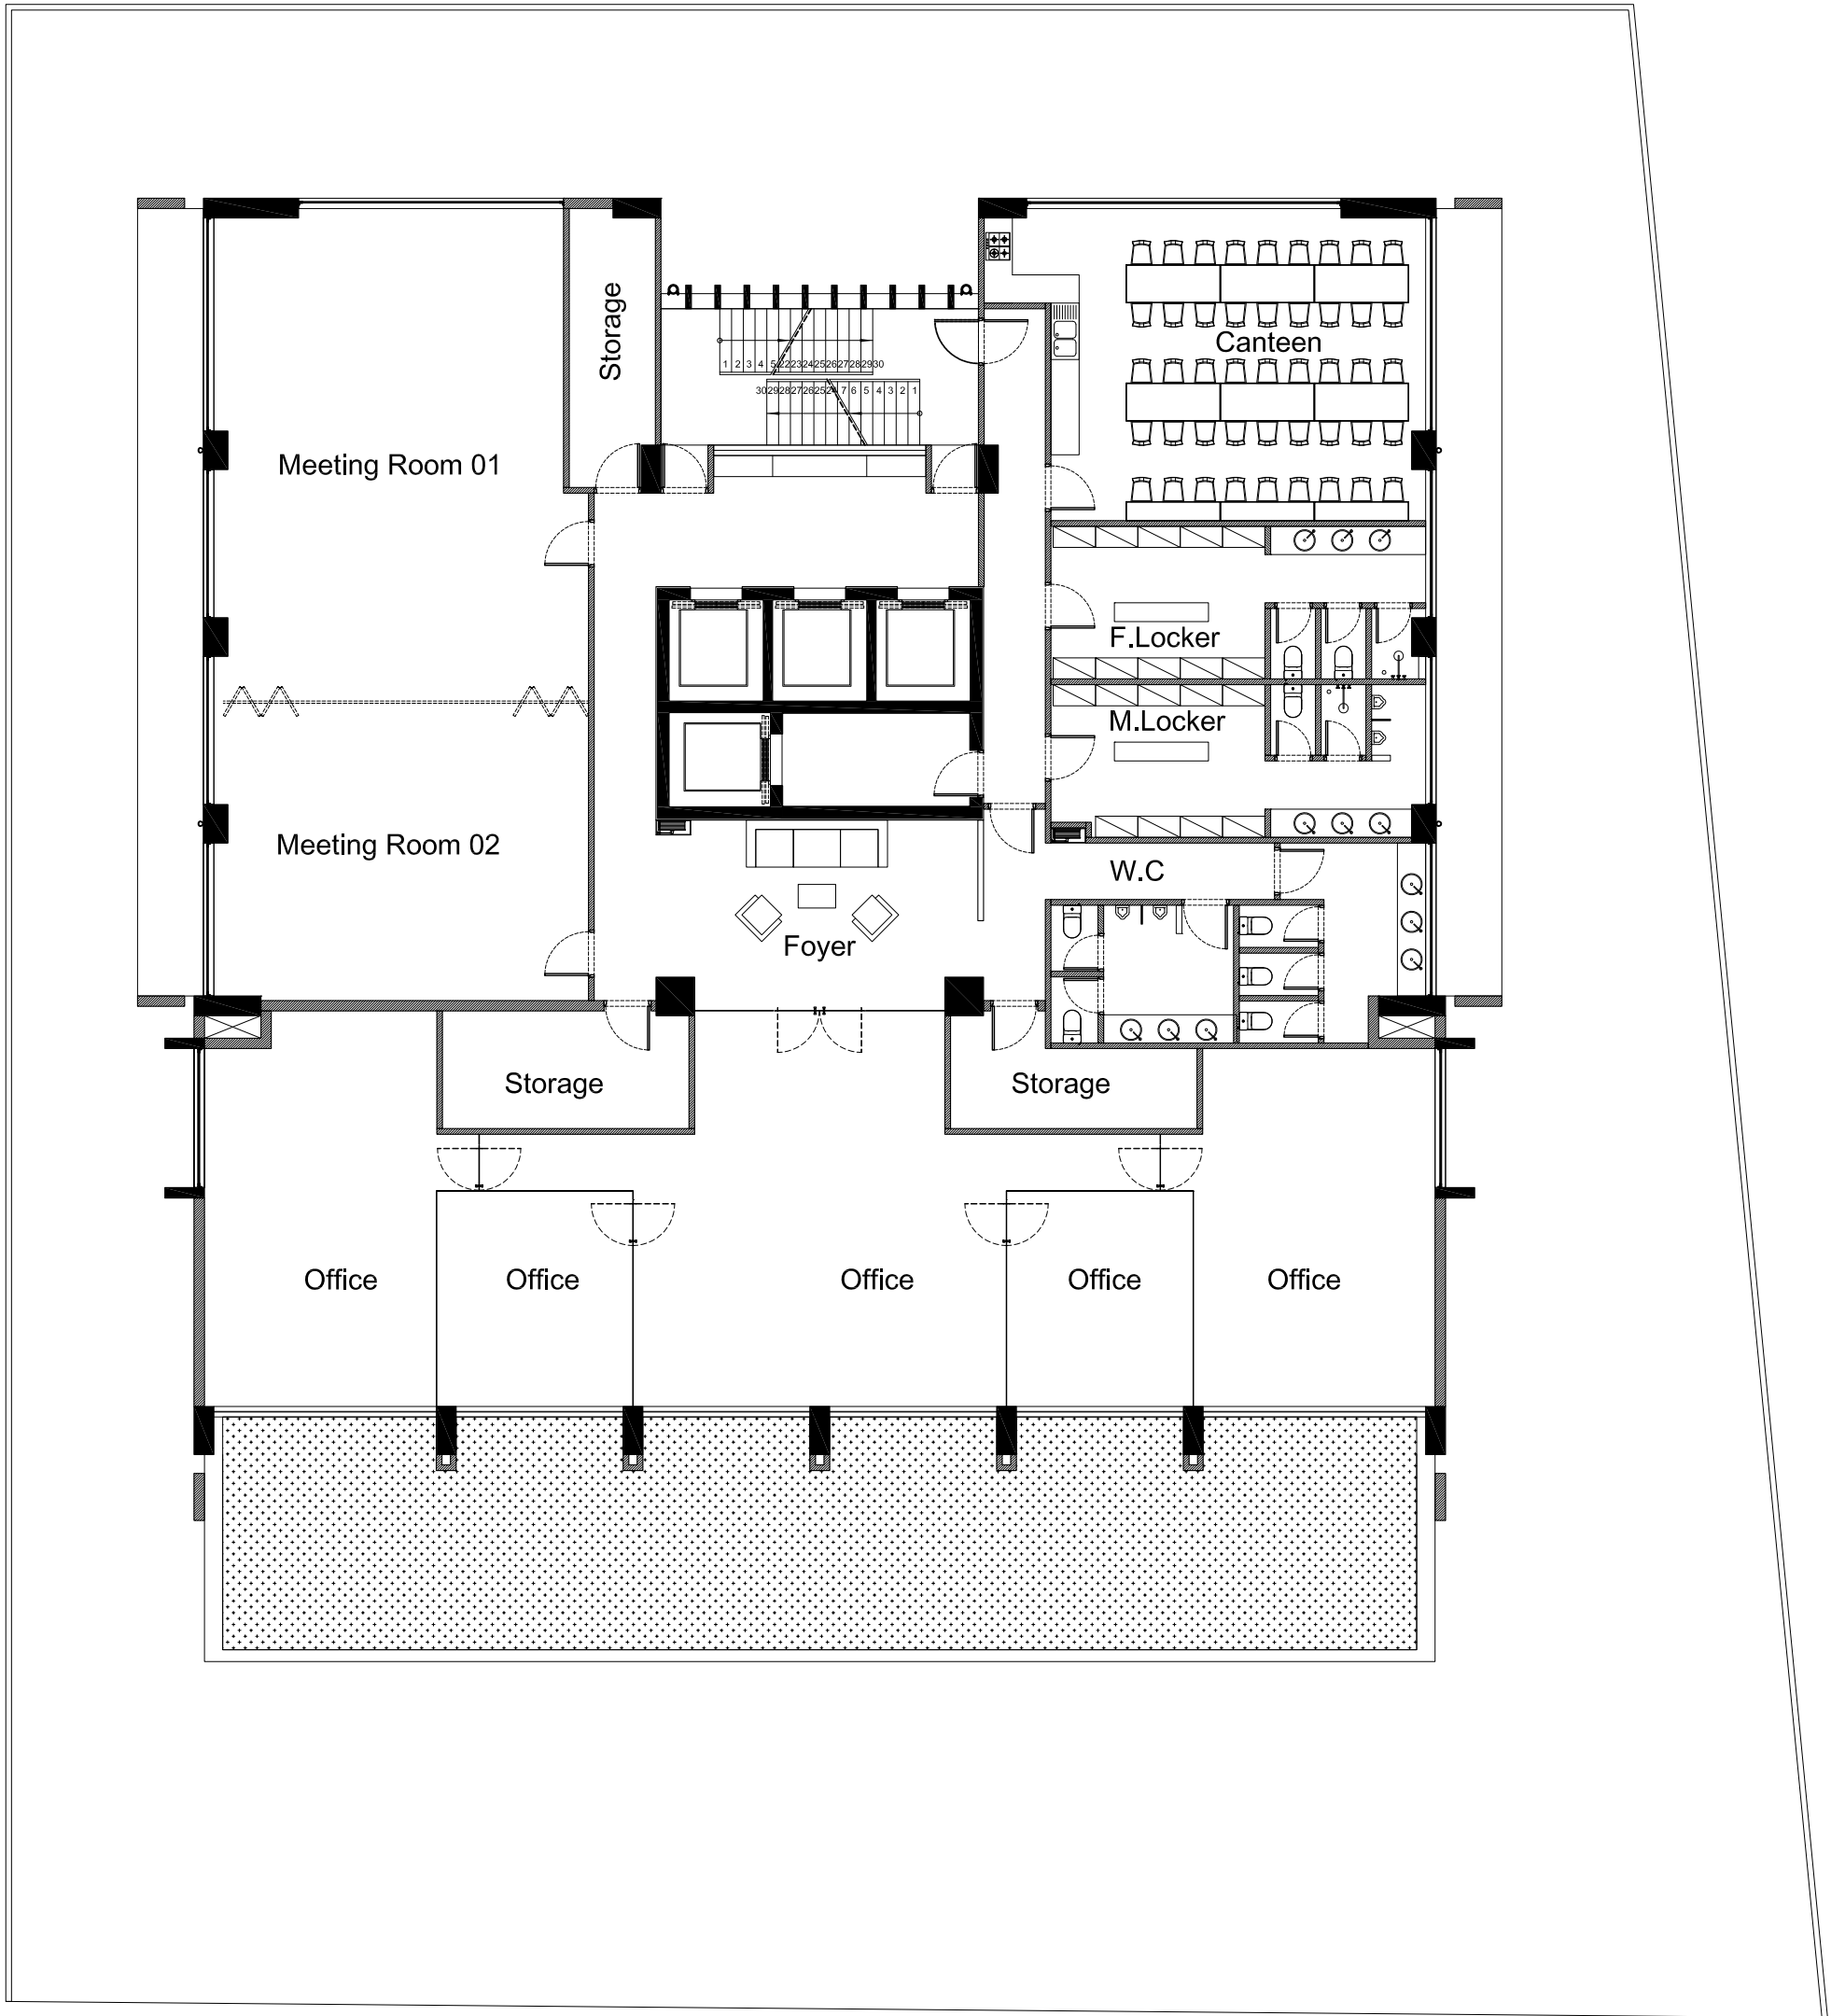

FLOOR PLAN LEVEL 1st

<b>asma architects</b> <small>sim rep - para</small>	Client : New Nordic Group		Project : New Nordic Sunshine Hotel & Resort					
	Drawing title : <b>General Plan</b>		Dwg n°:	Revisions		Date	Comments	Checked by
	Drawing description : <b>1st Floor Layout</b>			A	13/11/2017	General Update		
	Status : Tender Drawing		Scale : 1/150		B	25/11/2017	Kitchen Update	
		Date : 13/11/2017						

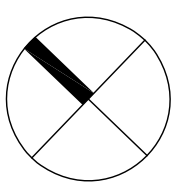

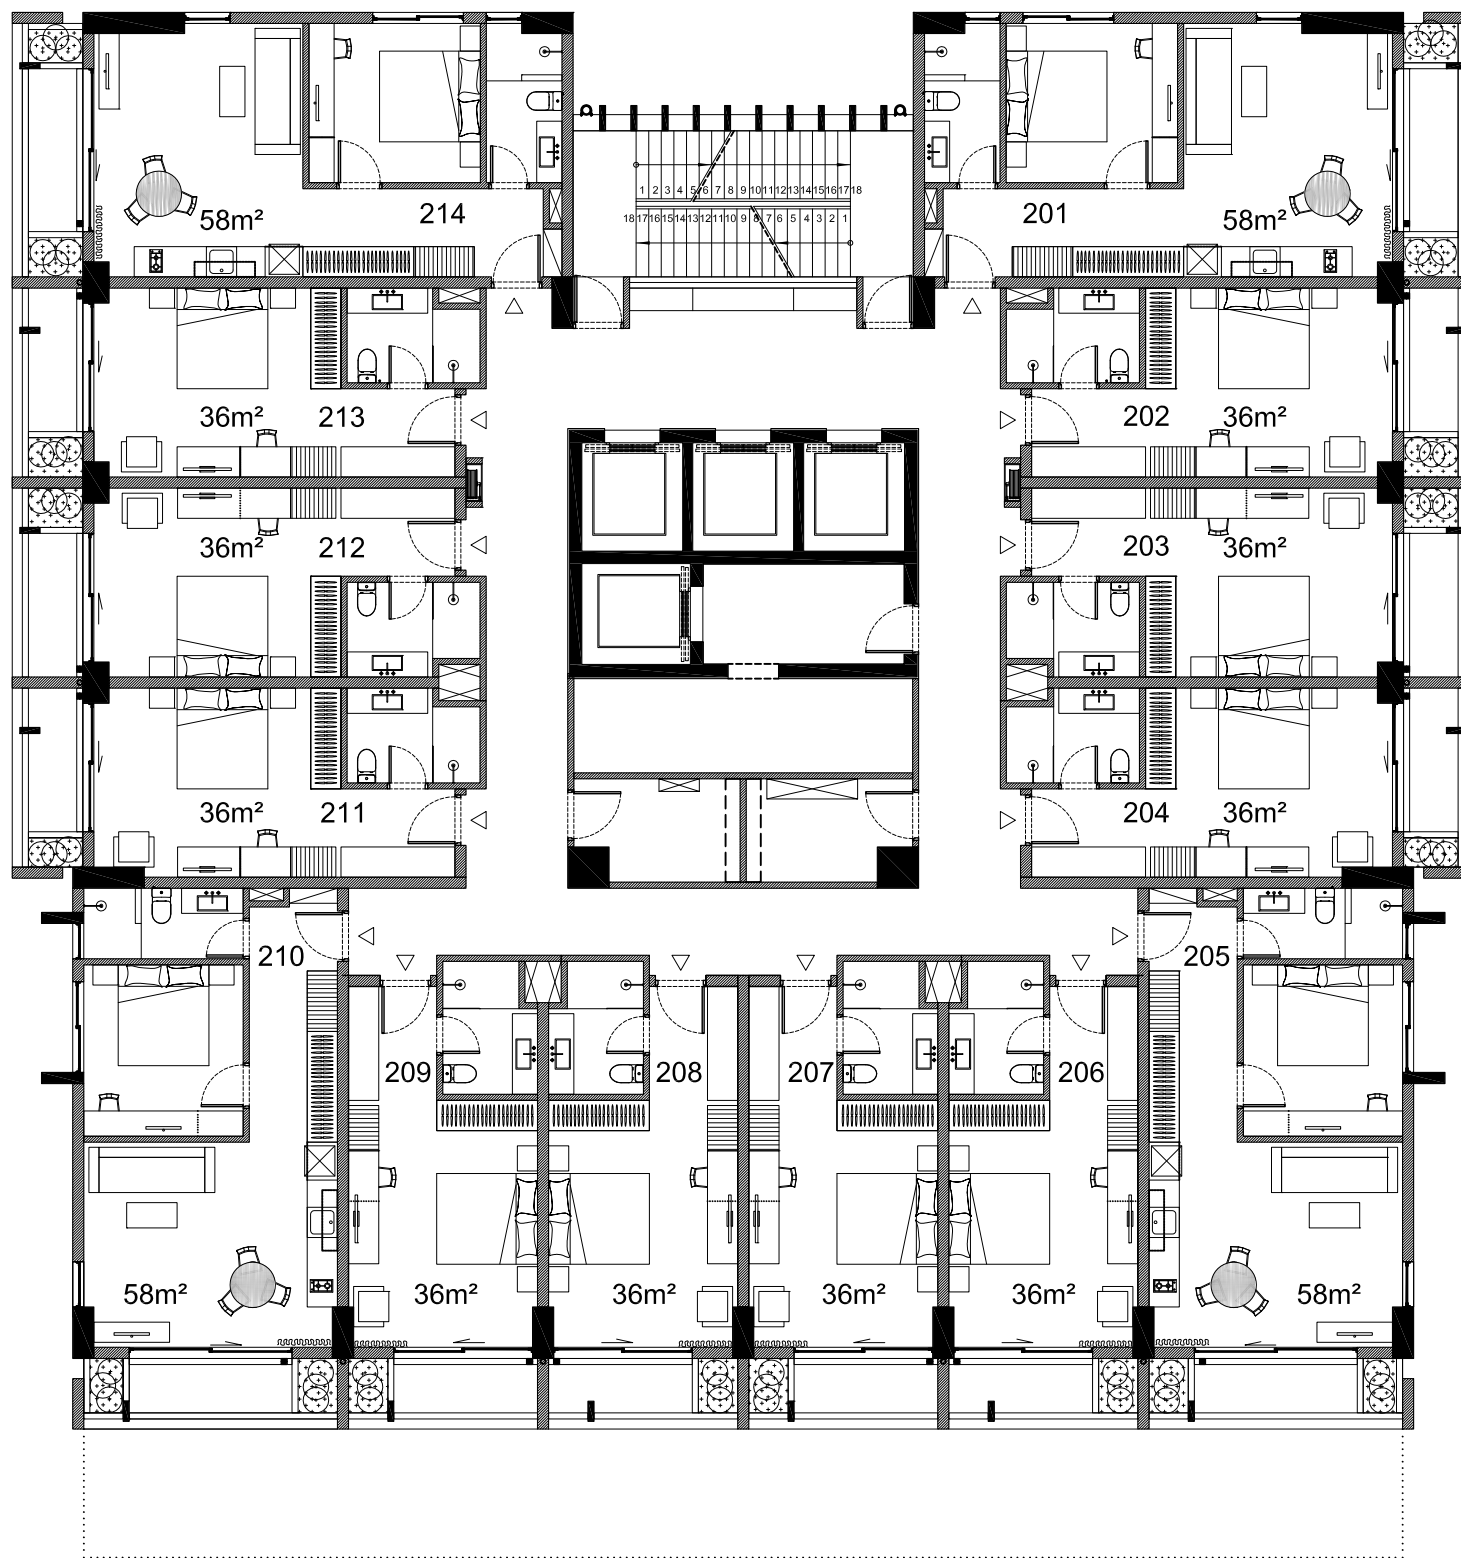

FLOOR PLAN LEVEL 2nd

Client : New Nordic Group

Project : New Nordic Sunshine Hotel & Resort

Drawing title :  
General Plan

Drawing description :  
2nd Floor


Status : Tender Drawing


Dwg n°:

Scale : 1/150  
Date : 13/11/2017

Revisions	Date	Comments	Checked by
A	13/11/2017	General Update	
B	25/11/2017	Kitchen Update	

asma architects  
slim team >>> paris

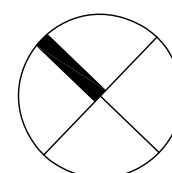

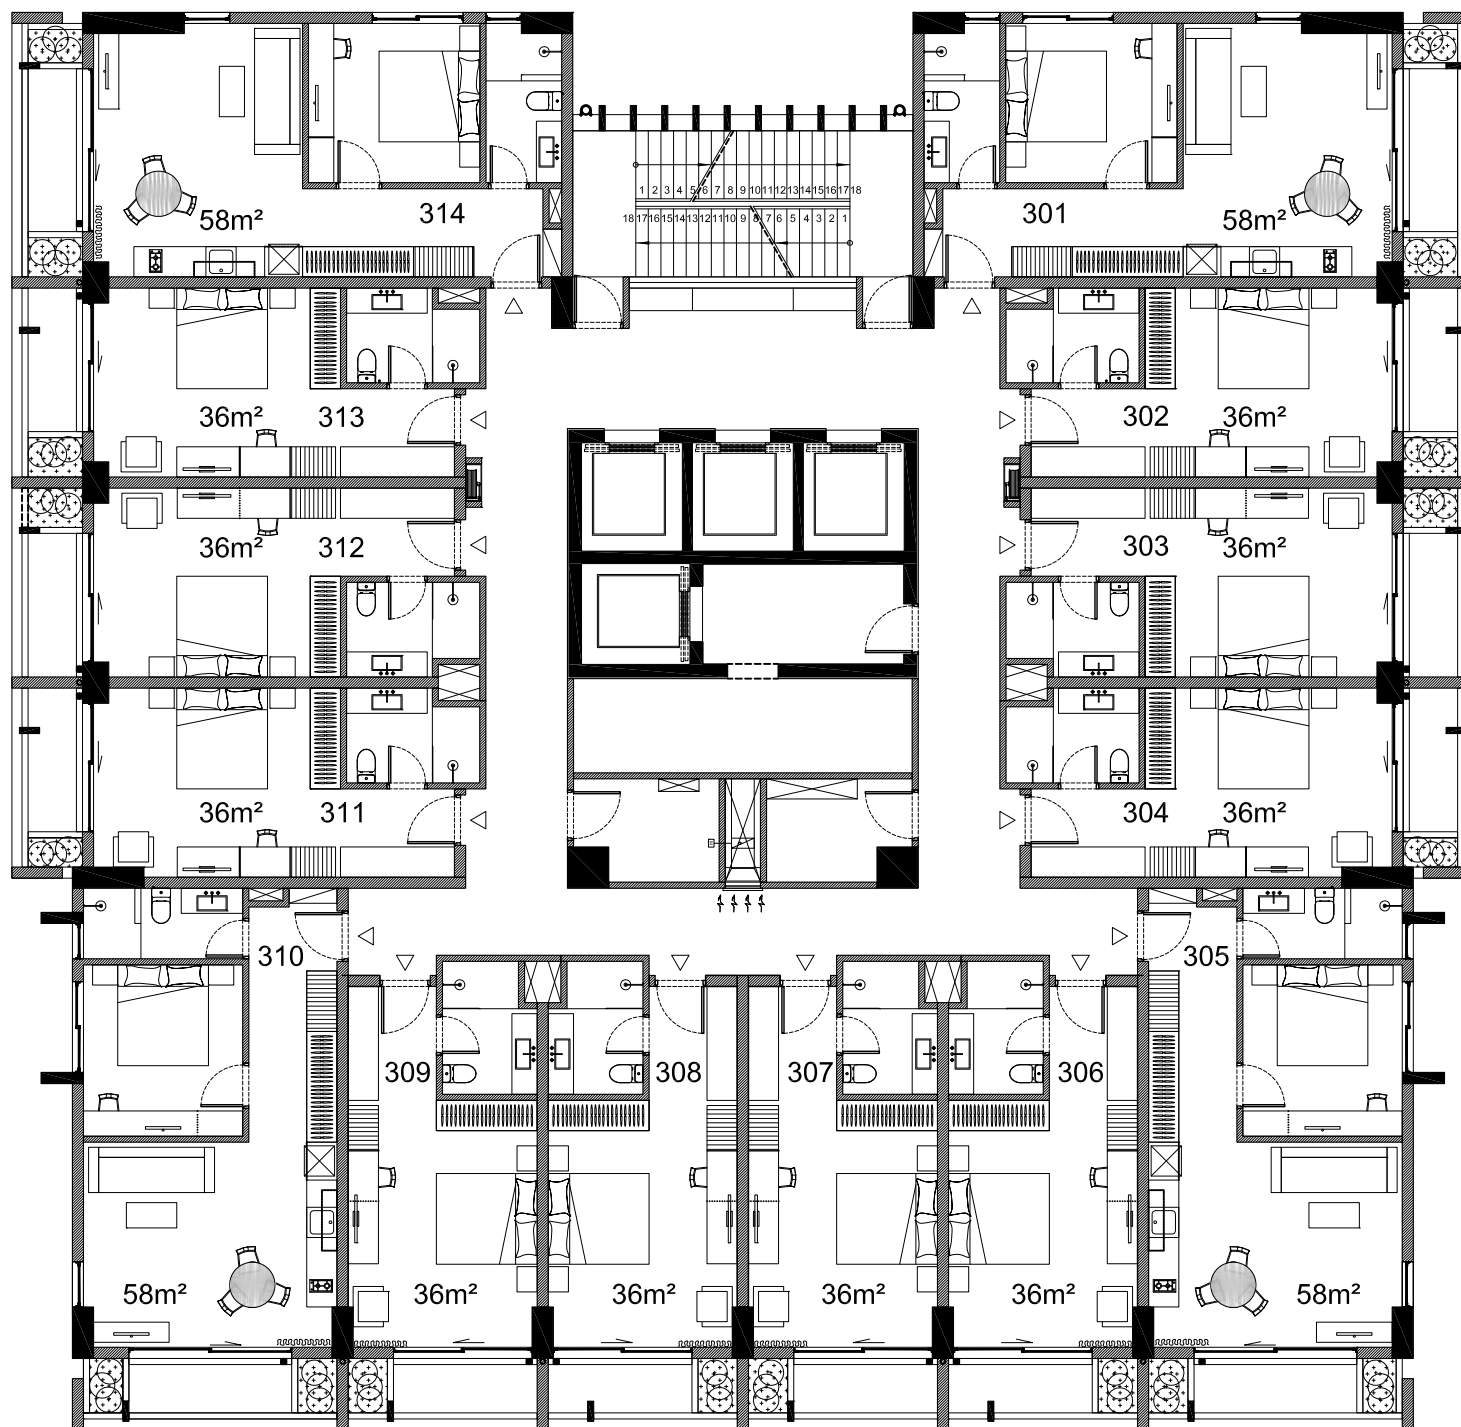

FLOOR PLAN LEVEL 3rd

asma architects

Client : New Nordic Group

Project : New Nordic Sunshine Hotel & Resort

Drawing title :  
General Plan


Dwg n°:


Drawing description :  
3rd Floor Layout

Revisions	Date	Comments	Checked by
A	13/11/2017	General Update	
B	25/11/2017	Kitchen Update	

Status : Tender Drawing


Scale : 1/150  
Date : 13/11/2017

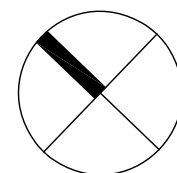


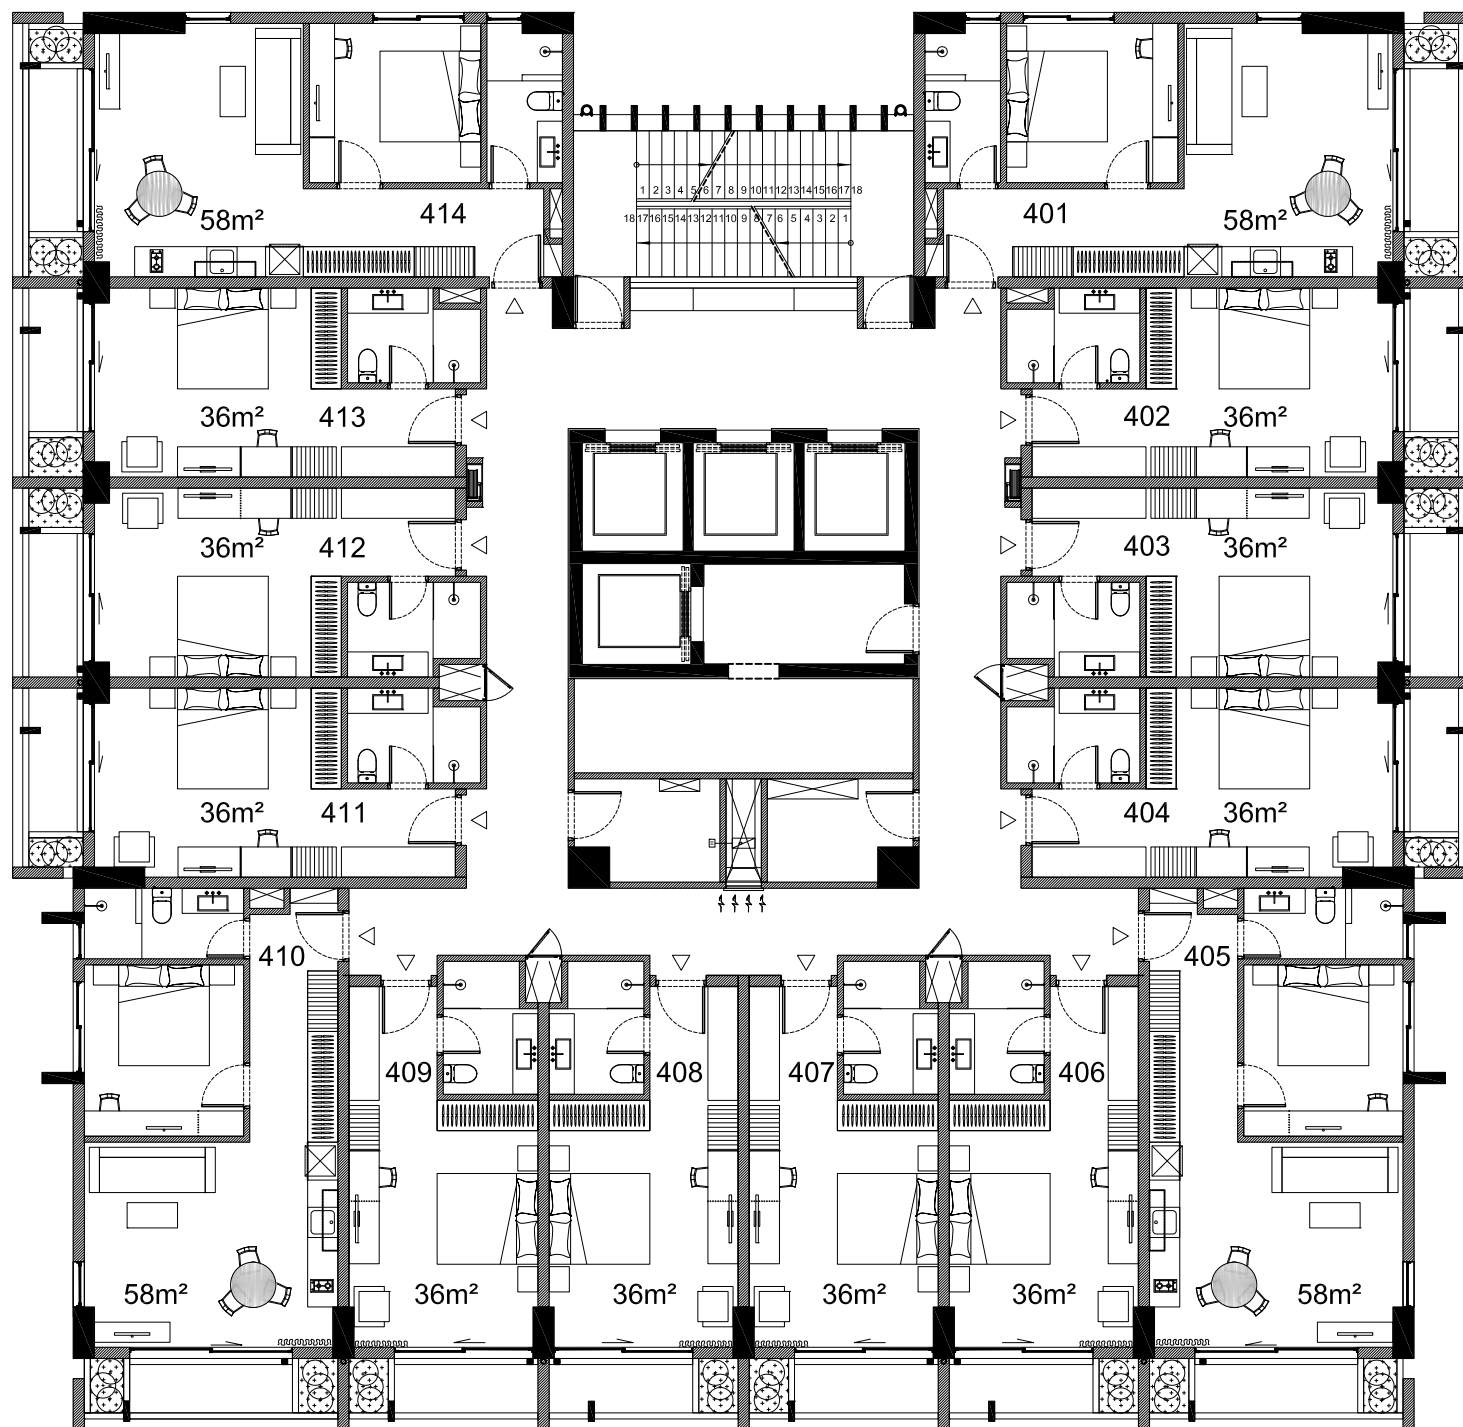

FLOOR PLAN LEVEL 4th

Revisions	Date	Comments	Checked by
A	13/11/2017	General Update	
B	25/11/2017	Kitchen Update	

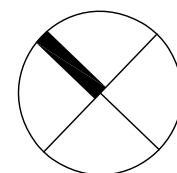

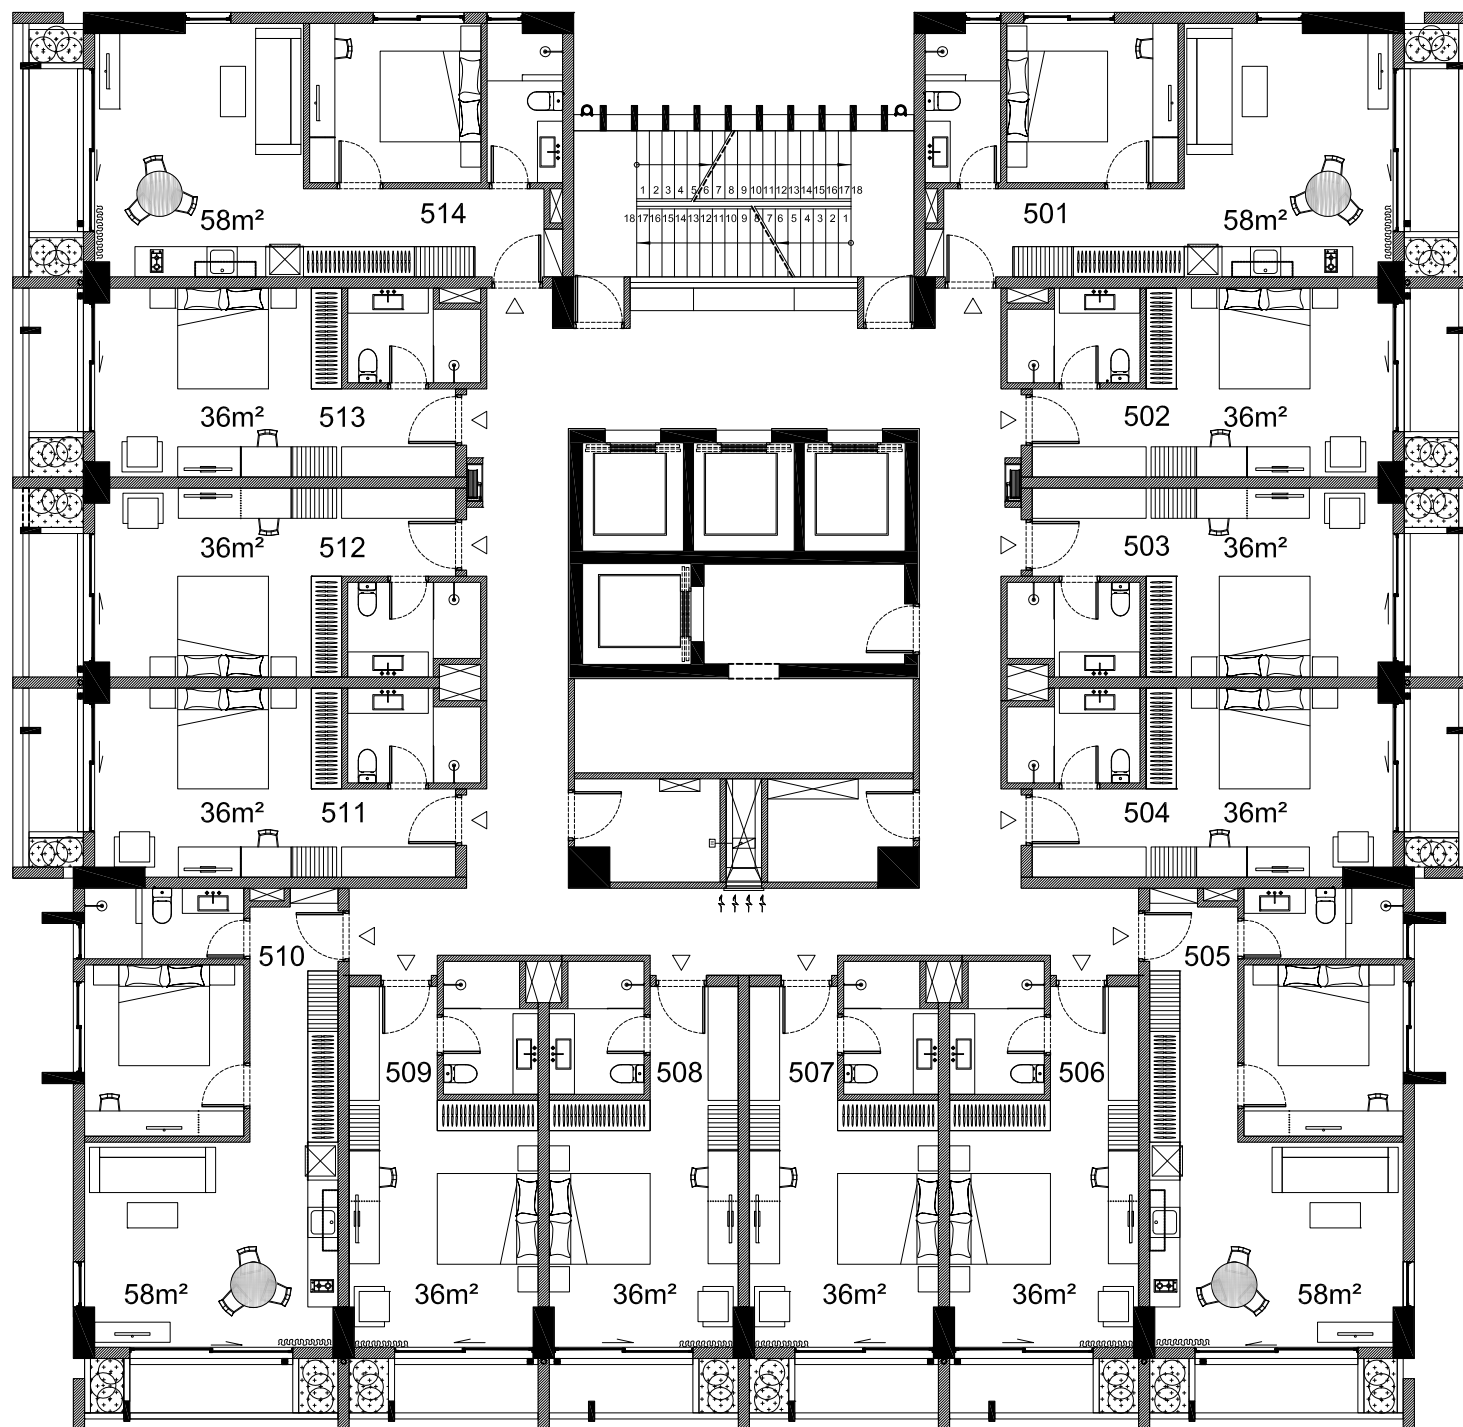

FLOOR PLAN LEVEL 5th

asma architects

Client : New Nordic Group

Project : New Nordic Sunshine Hotel & Resort

Drawing title :  
General Plan  
Drawing description :  
5th Floor Layout

Dwg n°:

Revisions

Date

Comments

Checked by

A

13/11/2017

General Update

B


25/11/2017


Kitchen Update

Status : Tender Drawing

Scale : 1/150


Date : 13/11/2017

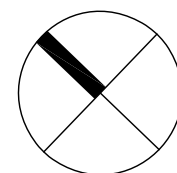

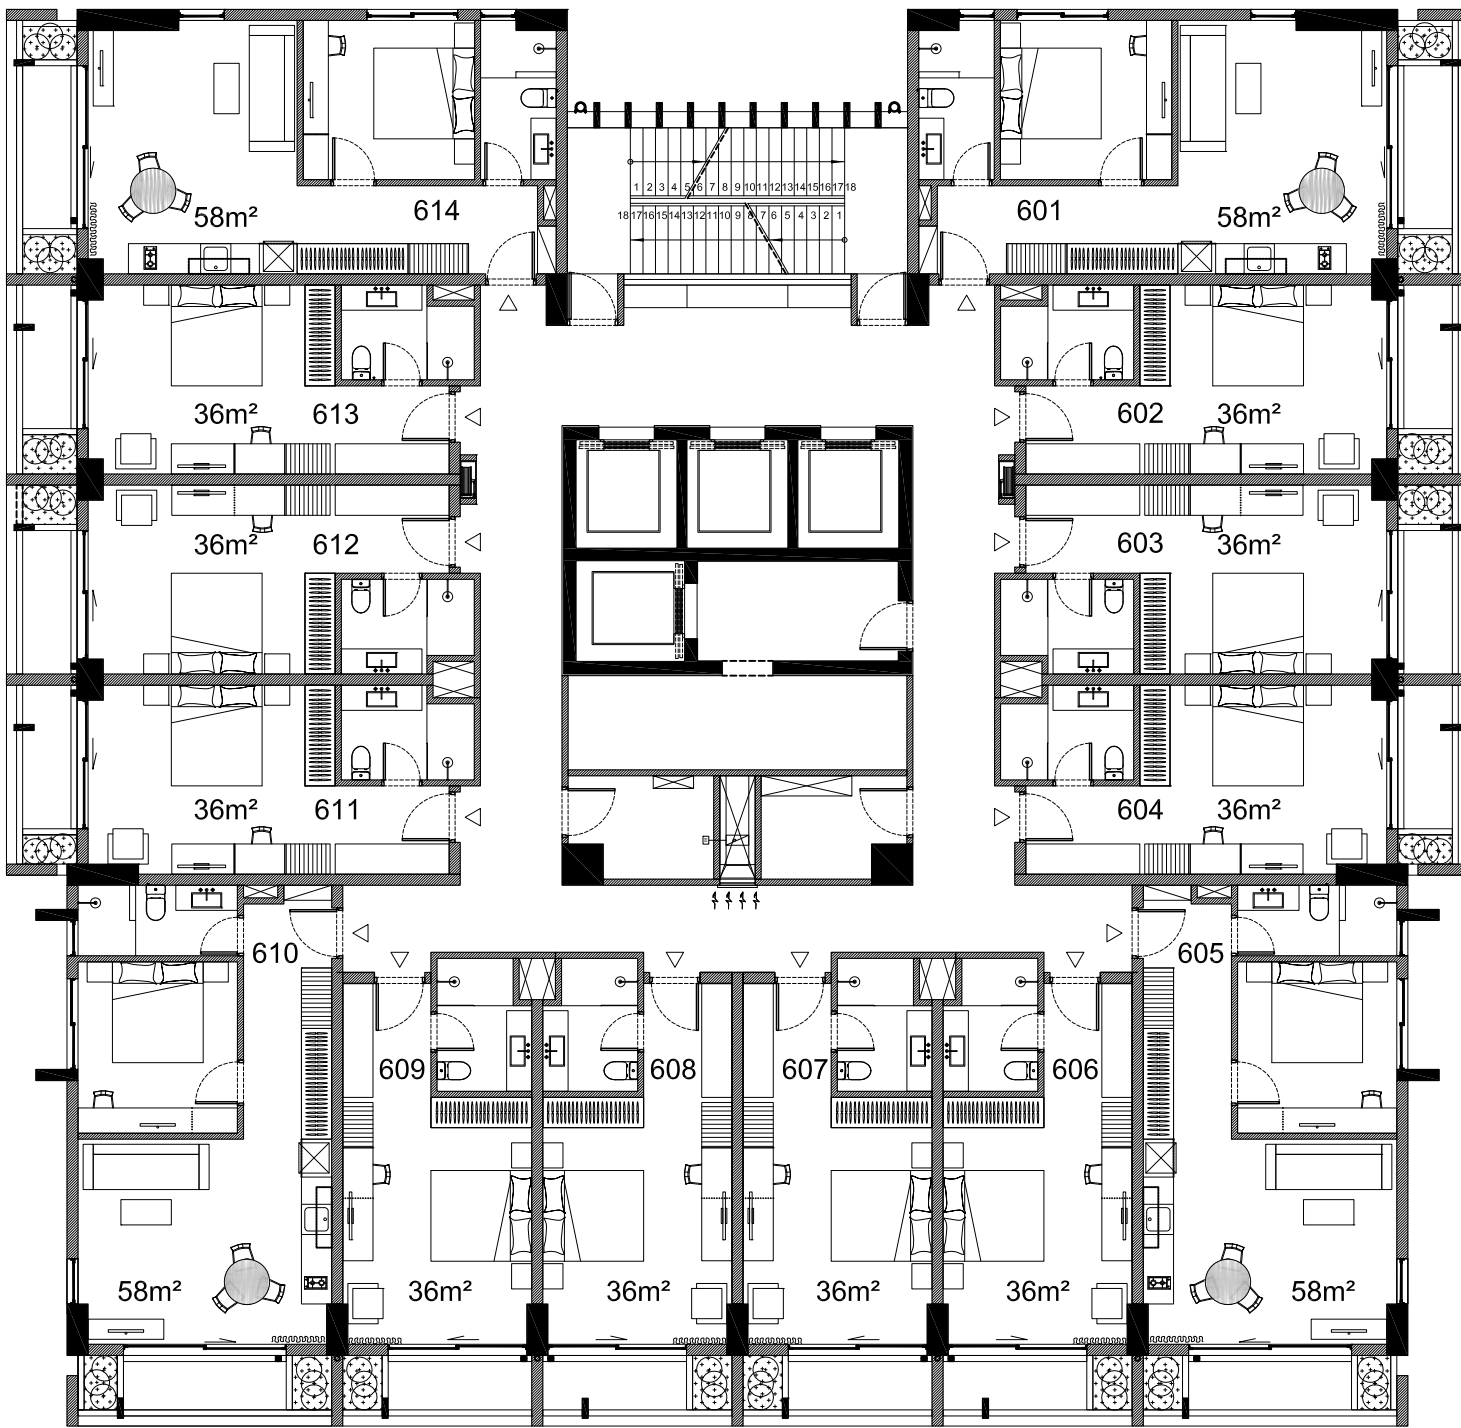


FLOOR PLAN LEVEL 6th

Revisions	Date	Comments	Checked by
A	13/11/2017	General Update	
B	25/11/2017	Kitchen Update	

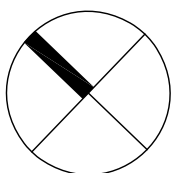



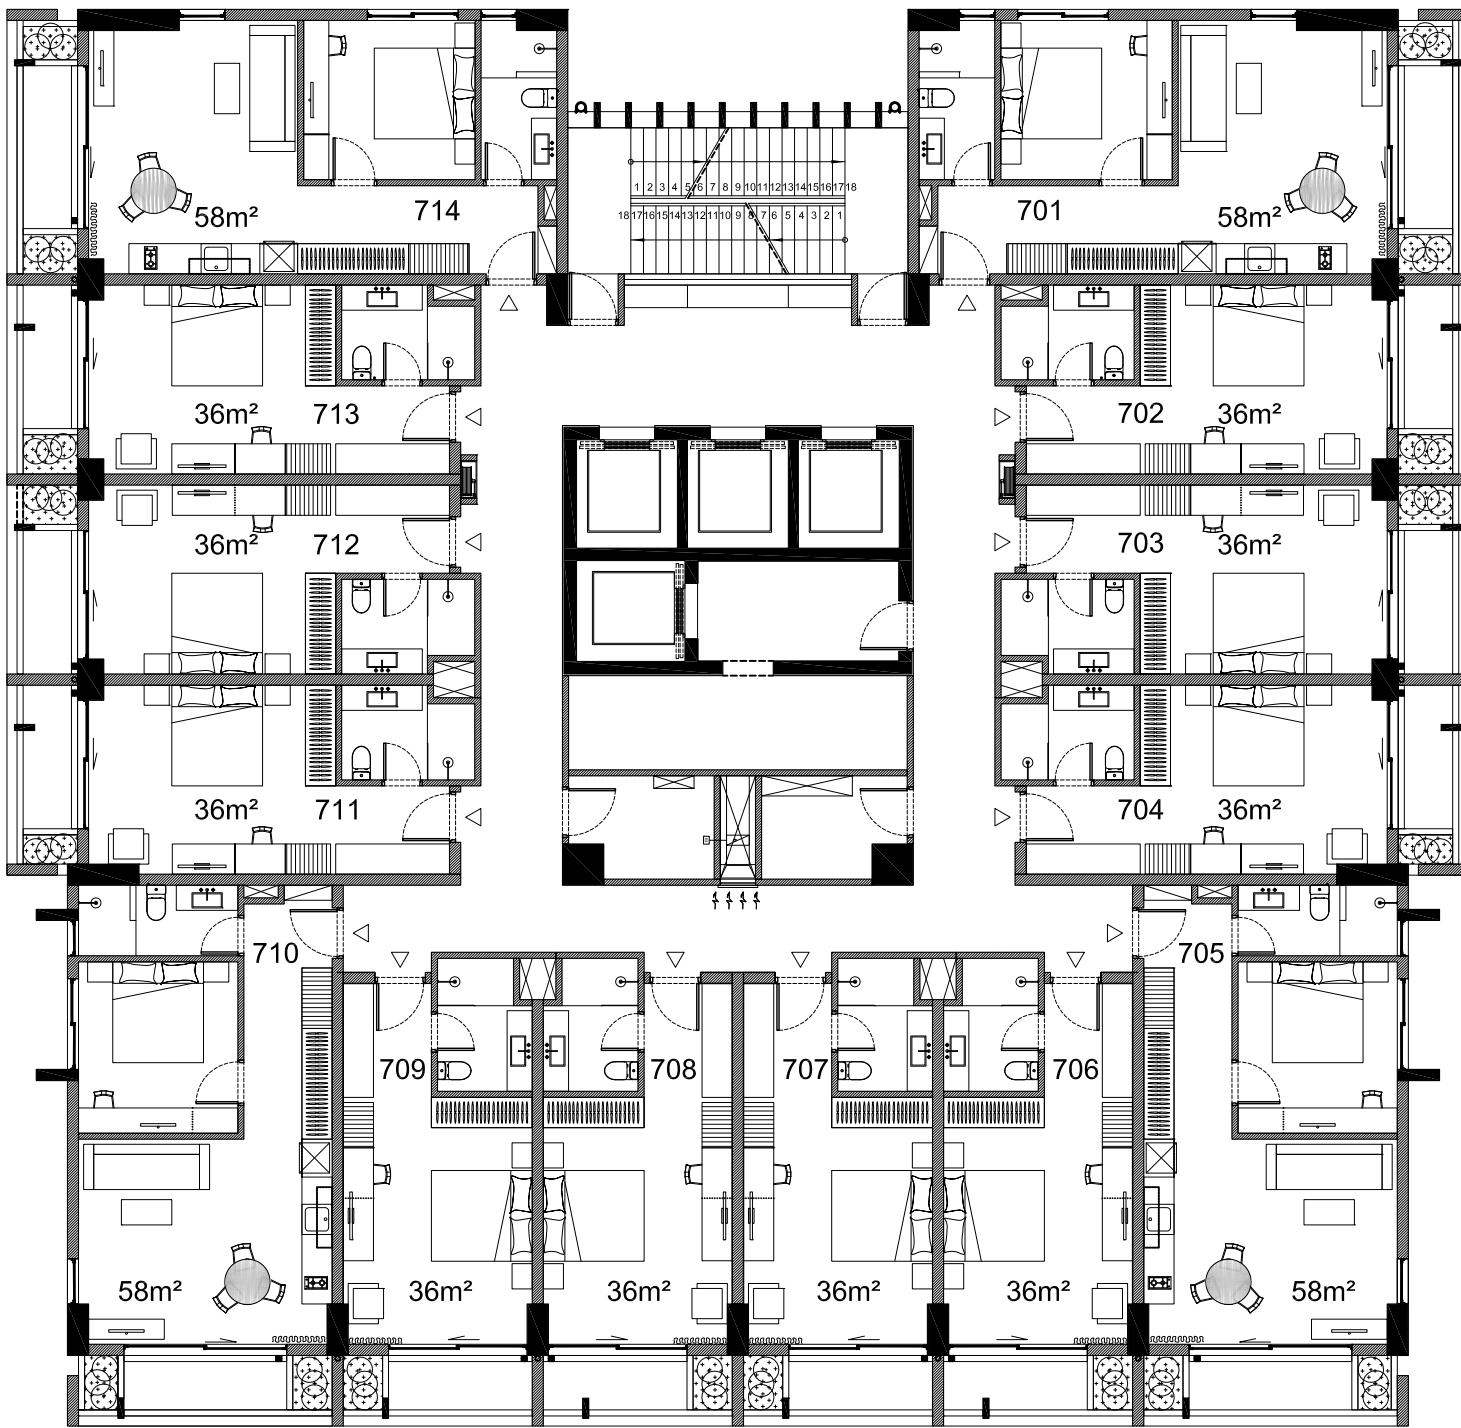

FLOOR PLAN LEVEL 7th

asma architects

Client : New Nordic Group

Project : New Nordic Sunshine Hotel & Resort

Drawing title :  
General Plan


Dwg n°:


Drawing description :  
7th Floor Layout

Revisions	Date	Comments	Checked by
A	13/11/2017	General Update	
B	25/11/2017	Kitchen Update	

Status : Tender Drawing


Scale : 1/150  
Date : 13/11/2017

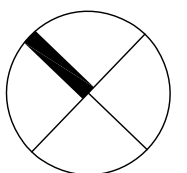


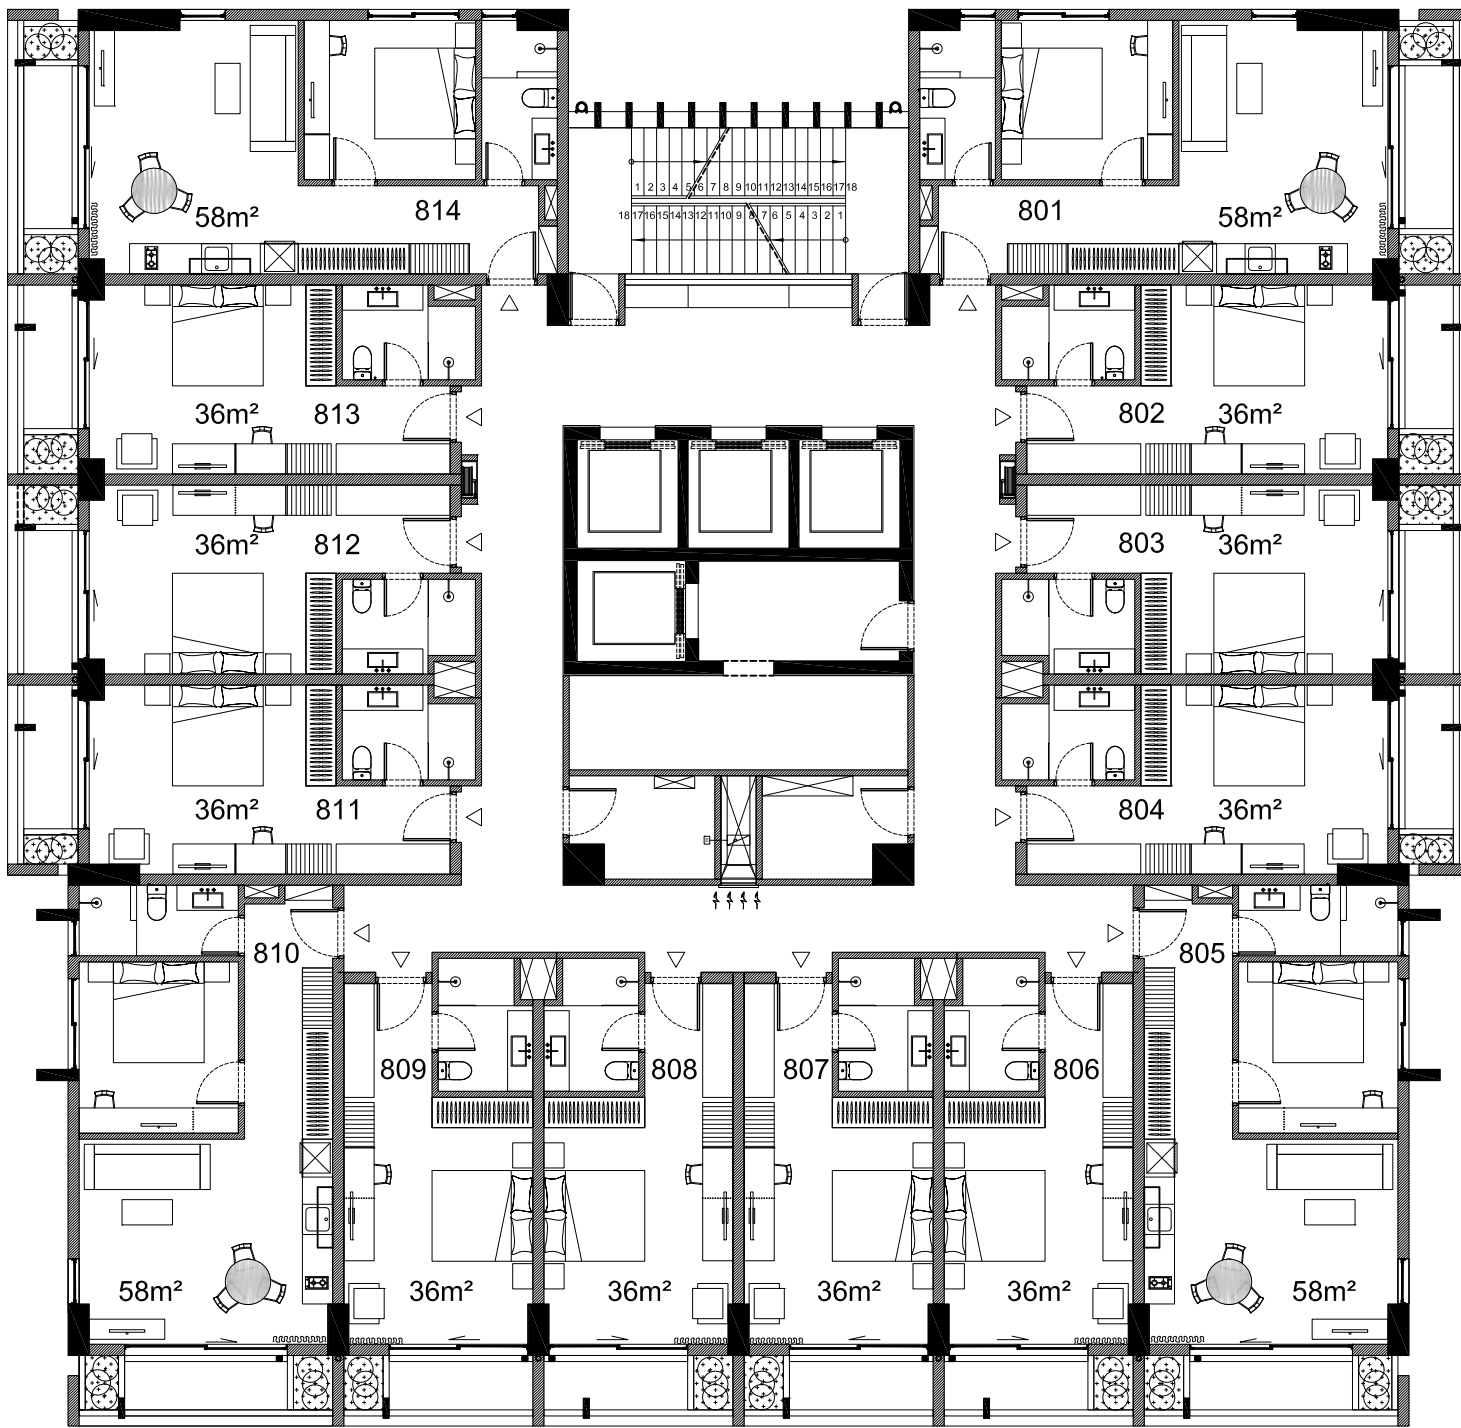

FLOOR PLAN LEVEL 8th


Revisions	Date	Comments	Checked by
A	13/11/2017	General Update	
B	25/11/2017	Kitchen Update	

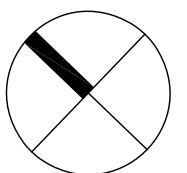


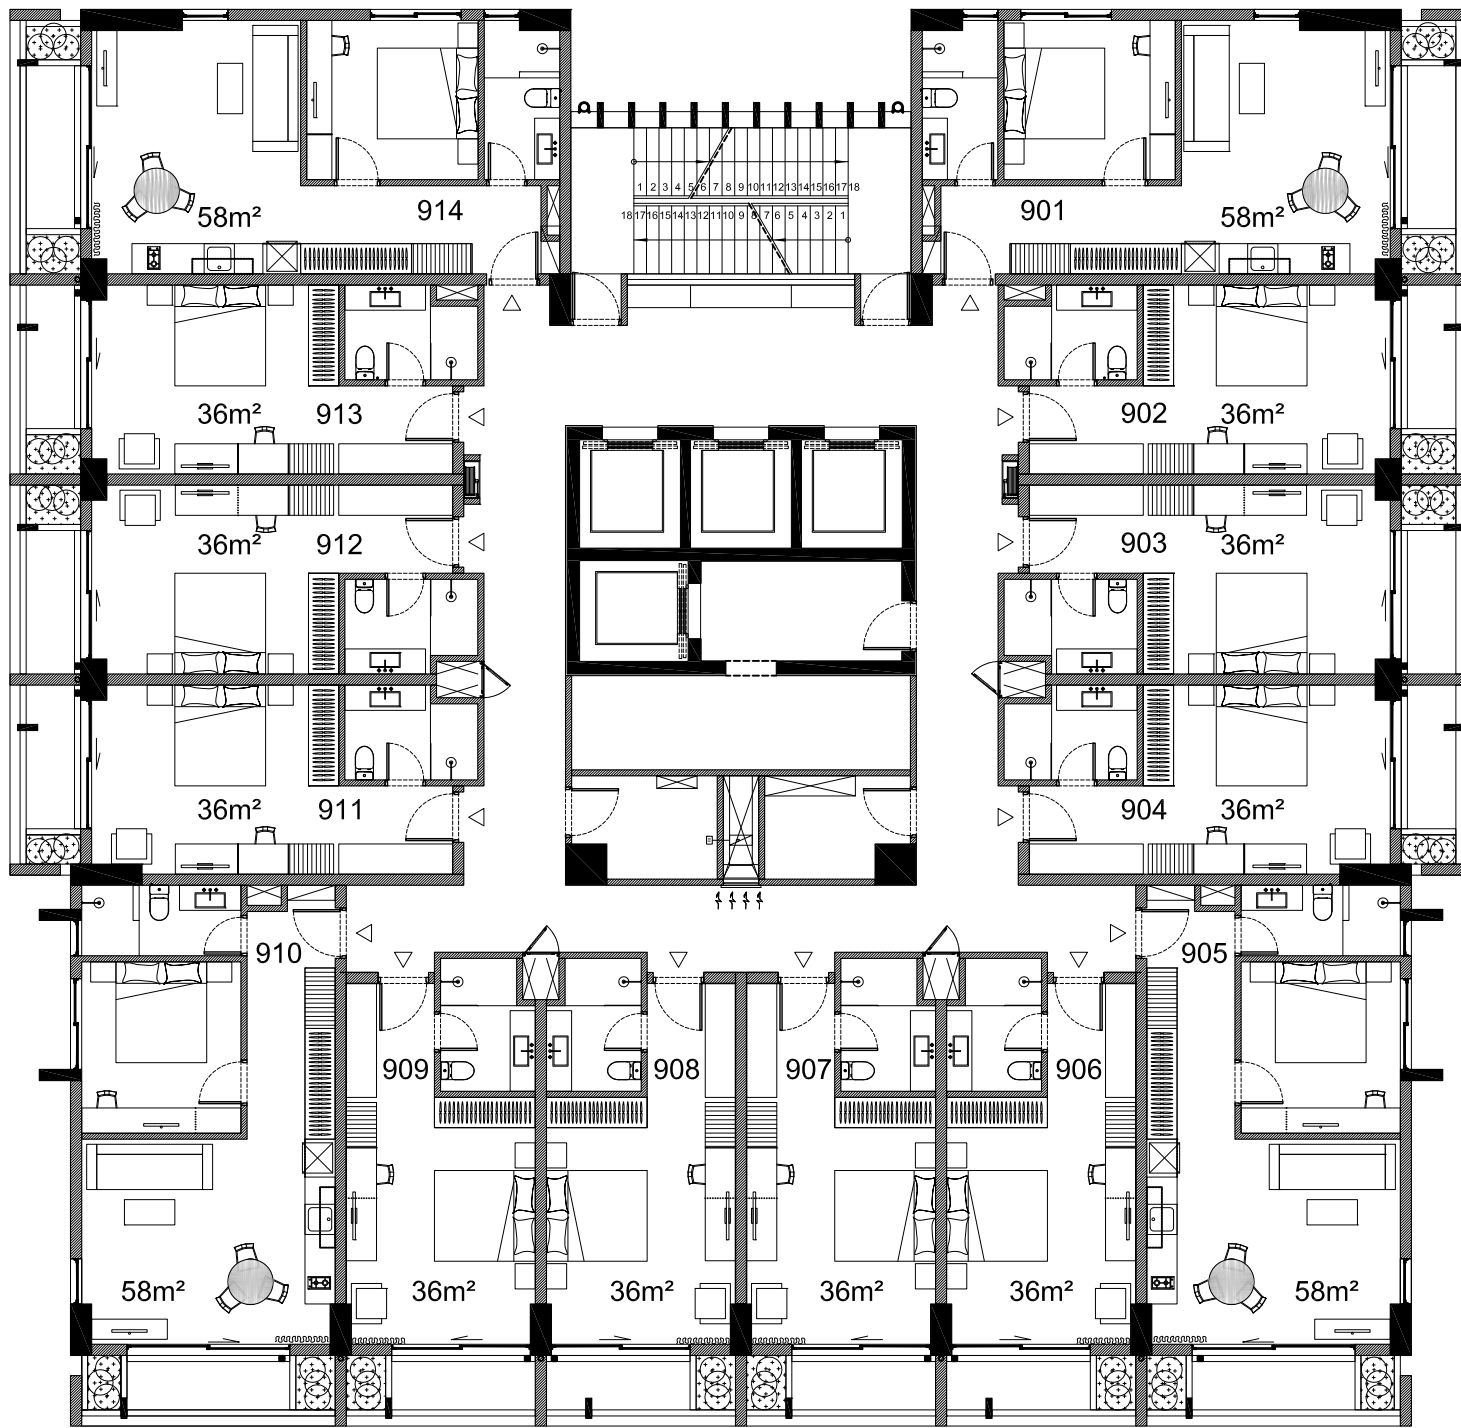

FLOOR PLAN LEVEL 9th

Revisions	Date	Comments	Checked by
A	13/11/2017	General Update	
B	25/11/2017	Kitchen Update	

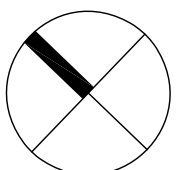

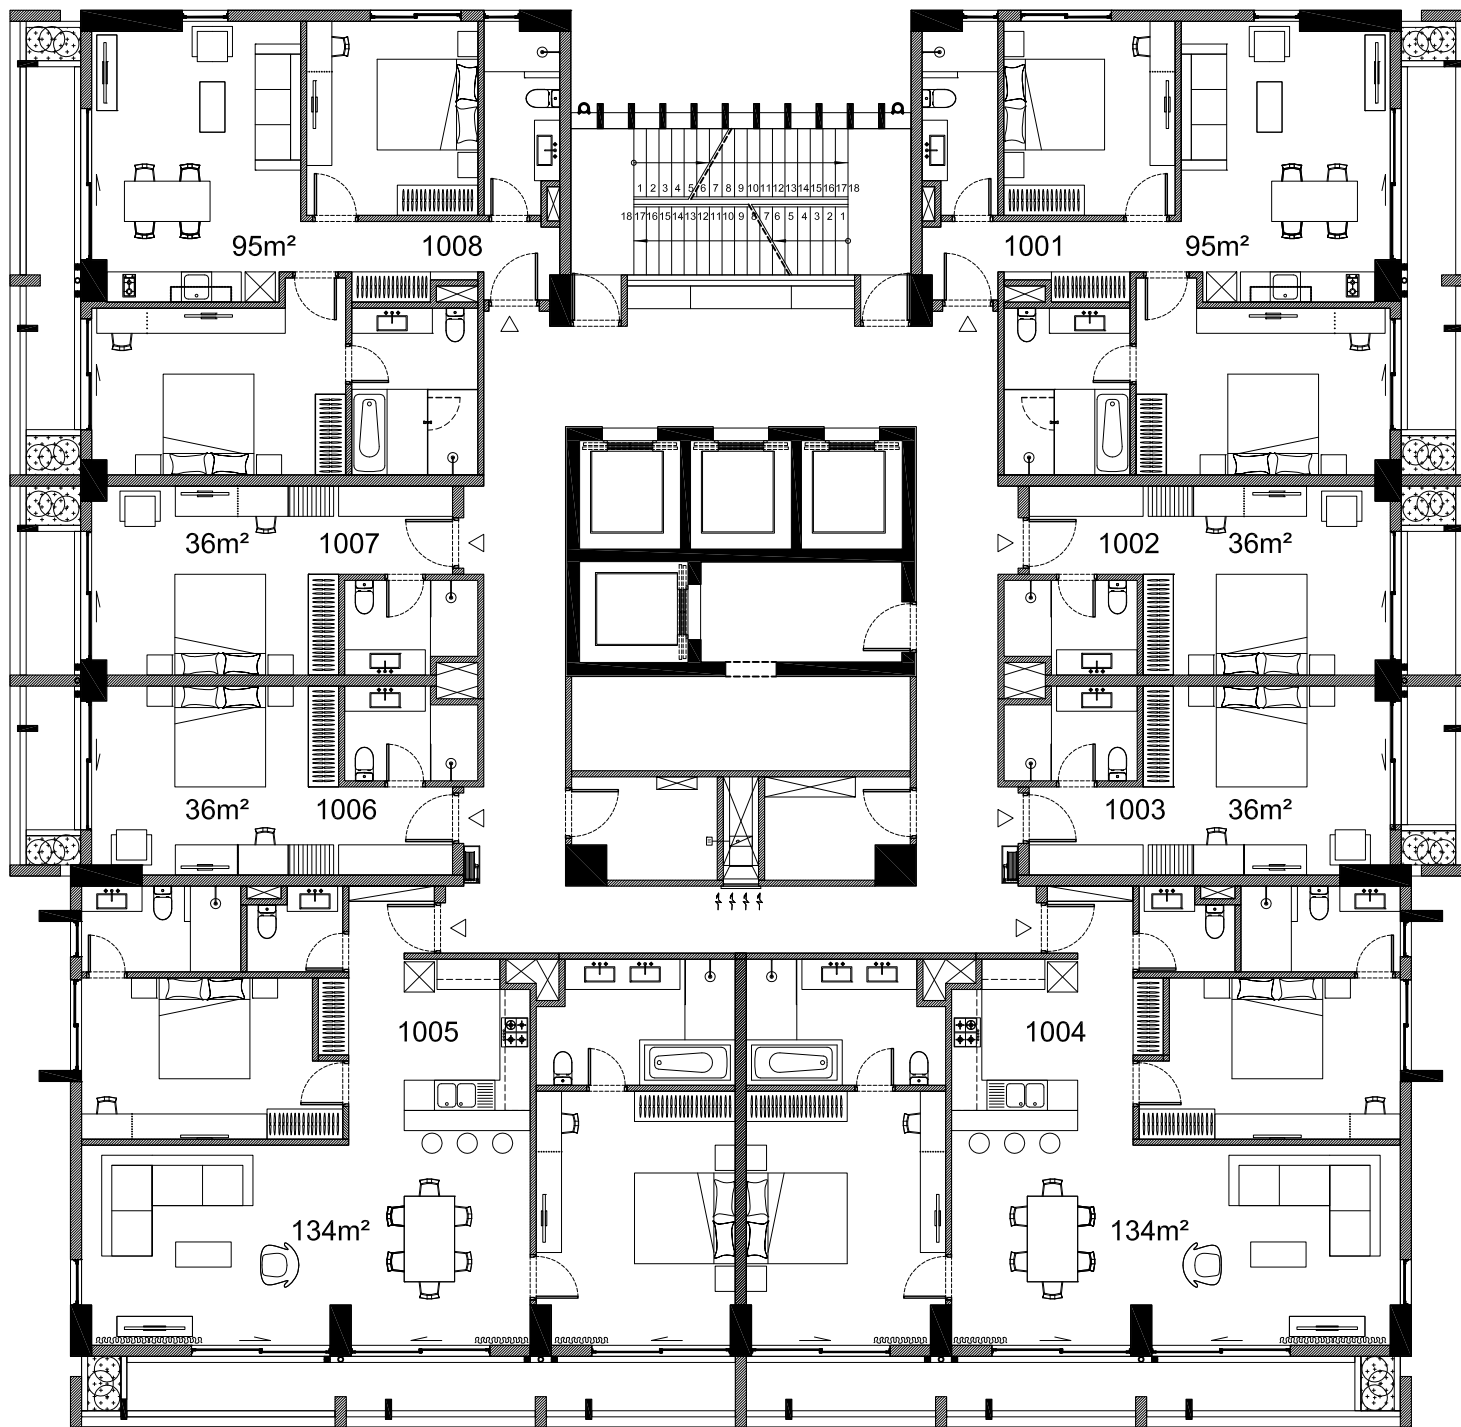


FLOOR PLAN LEVEL 10th


**asma architects**  
skiss tegner >>> pers

Client : New Nordic Group  
 Drawing title :  
**General Plan**  
 Drawing description :  
**10th Floor Layout**  
 Status : Tender Drawing

Project : New Nordic Sunshine Hotel & Resort  
 Dwg n°:  
 Scale : 1/150  
 Date : 13/11/2017

Revisions	Date	Comments	Checked by
A	13/11/2017	General Update	
B	25/11/2017	Kitchen Update	

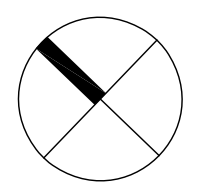

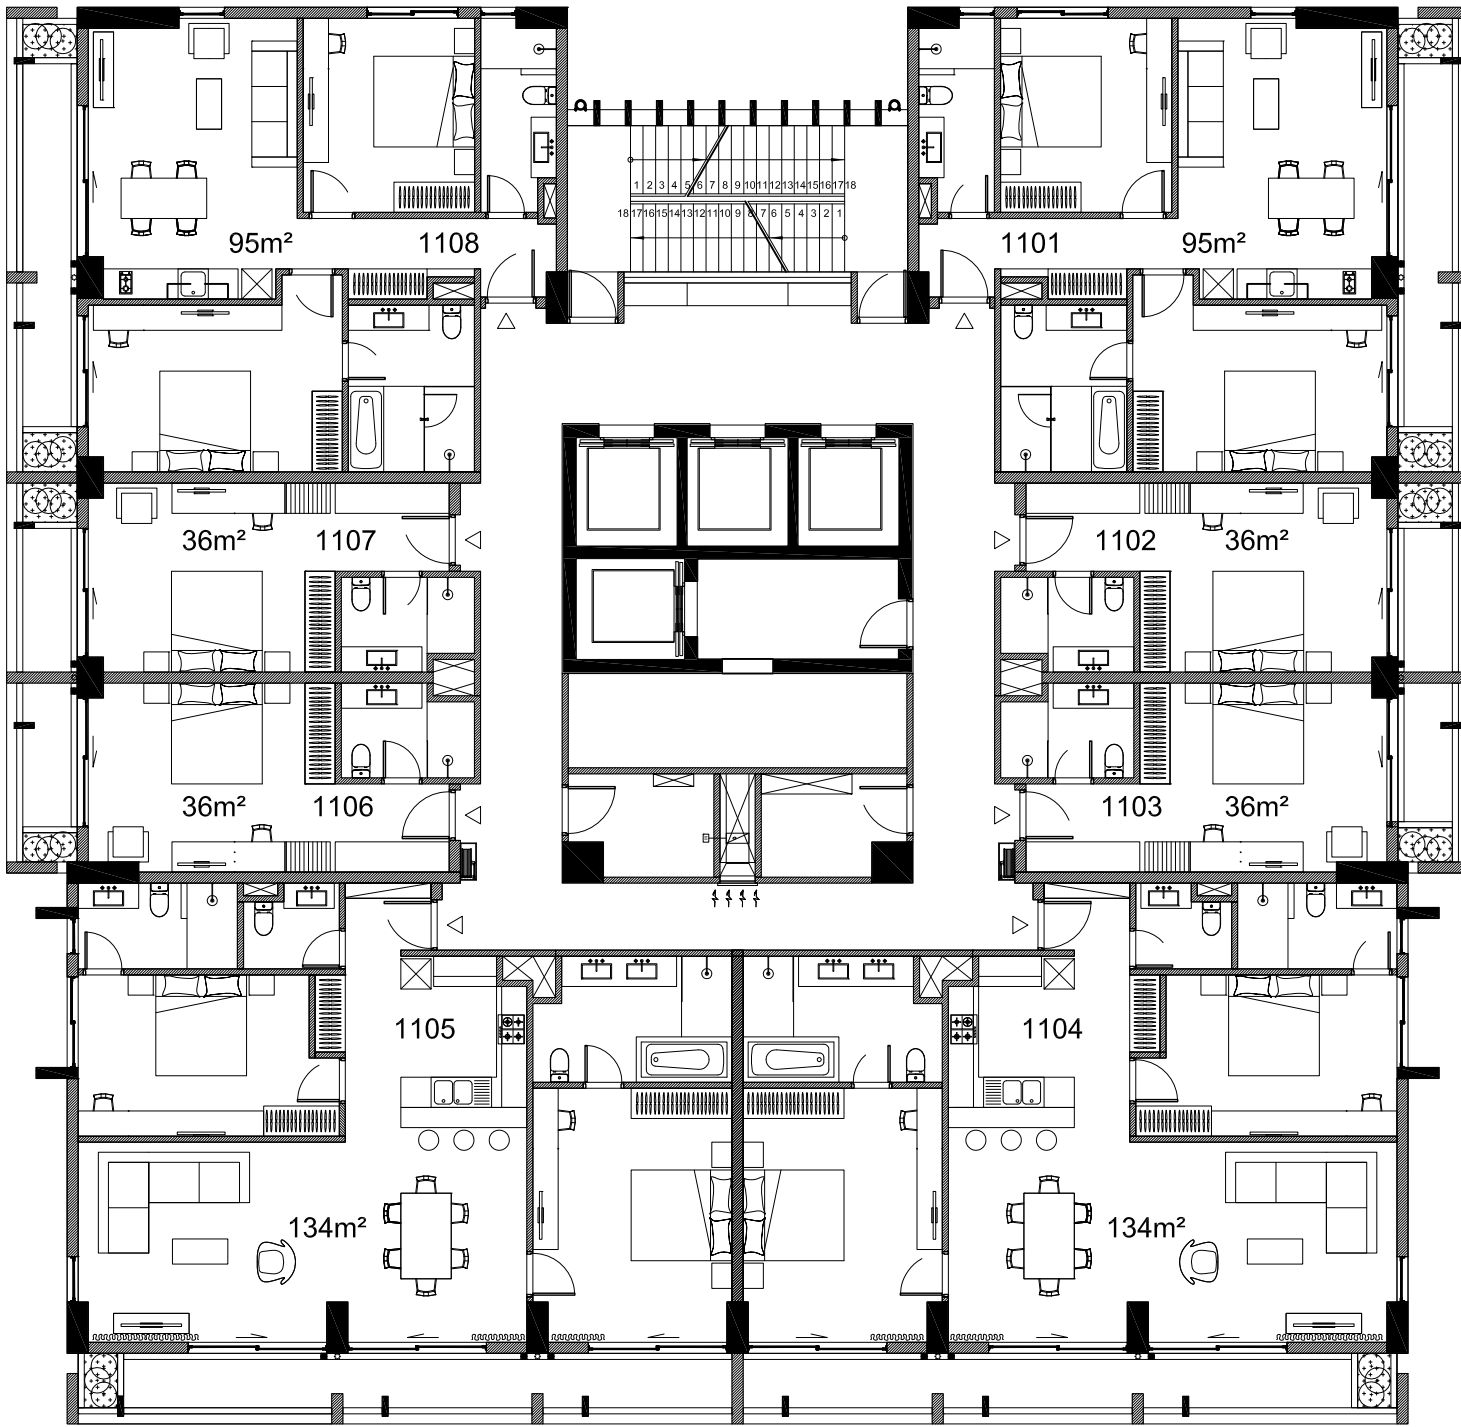


FLOOR PLAN LEVEL 11th


asma architects

Client : New Nordic Group  
 Drawing title :  
**General Plan**  
 Drawing description :  
**11th Floor Layout**  
 Status : Tender Drawing

Project : New Nordic Sunshine Hotel & Resort  
 Dwg n°:  
 Scale : 1/150  
 Date : 13/11/2017

Revisions	Date	Comments	Checked by
A	13/11/2017	General Update	
B	25/11/2017	Kitchen Update	

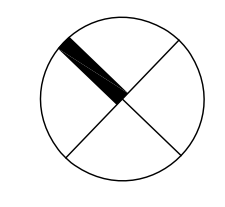

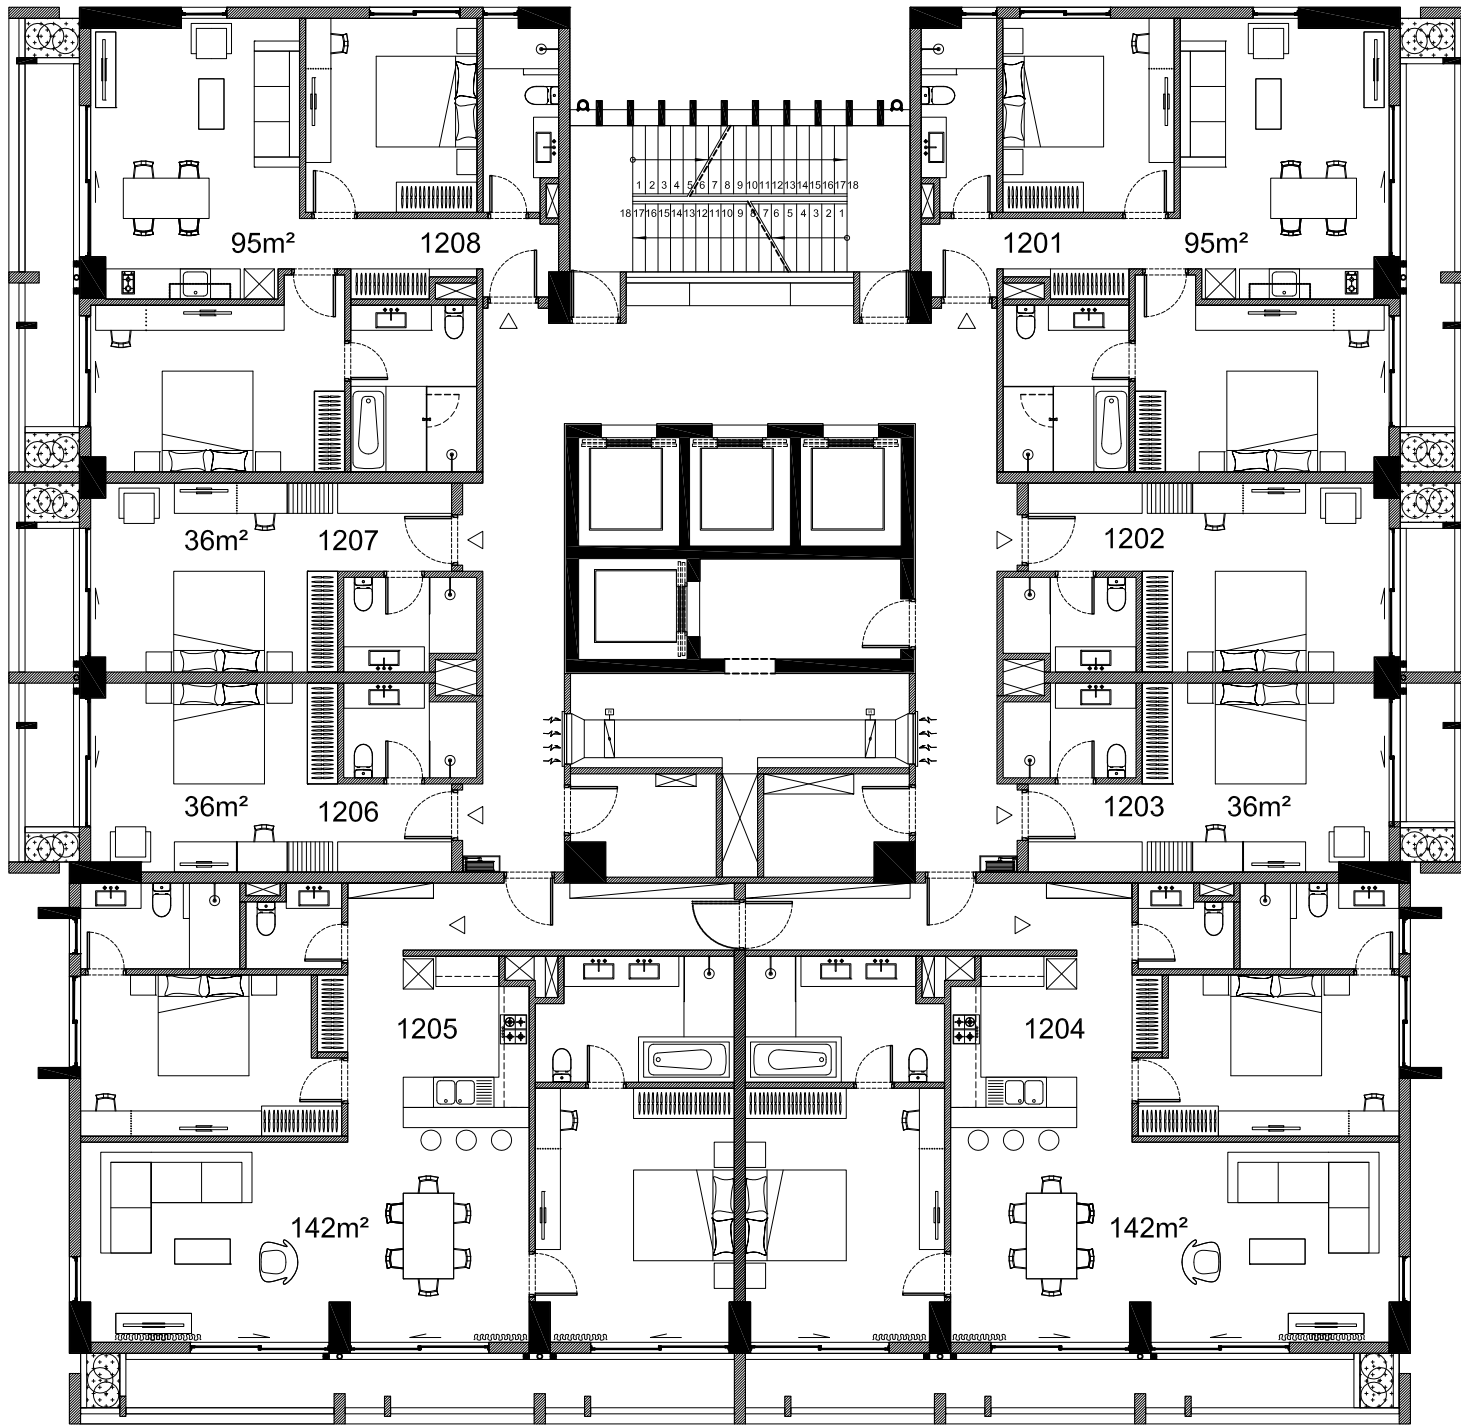

FLOOR PLAN LEVEL 12th

asma architects

Client : New Nordic Group

Project : New Nordic Sunshine Hotel & Resort


Drawing title :  
General Plan  
Drawing description :  
12th Floor Layout


Dwg n°:

Revisions	Date	Comments	Checked by
A	13/11/2017	General Update	
B	25/11/2017	Kitchen Update	

Status : Tender Drawing

Scale : 1/150  
Date : 13/11/2017

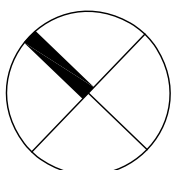

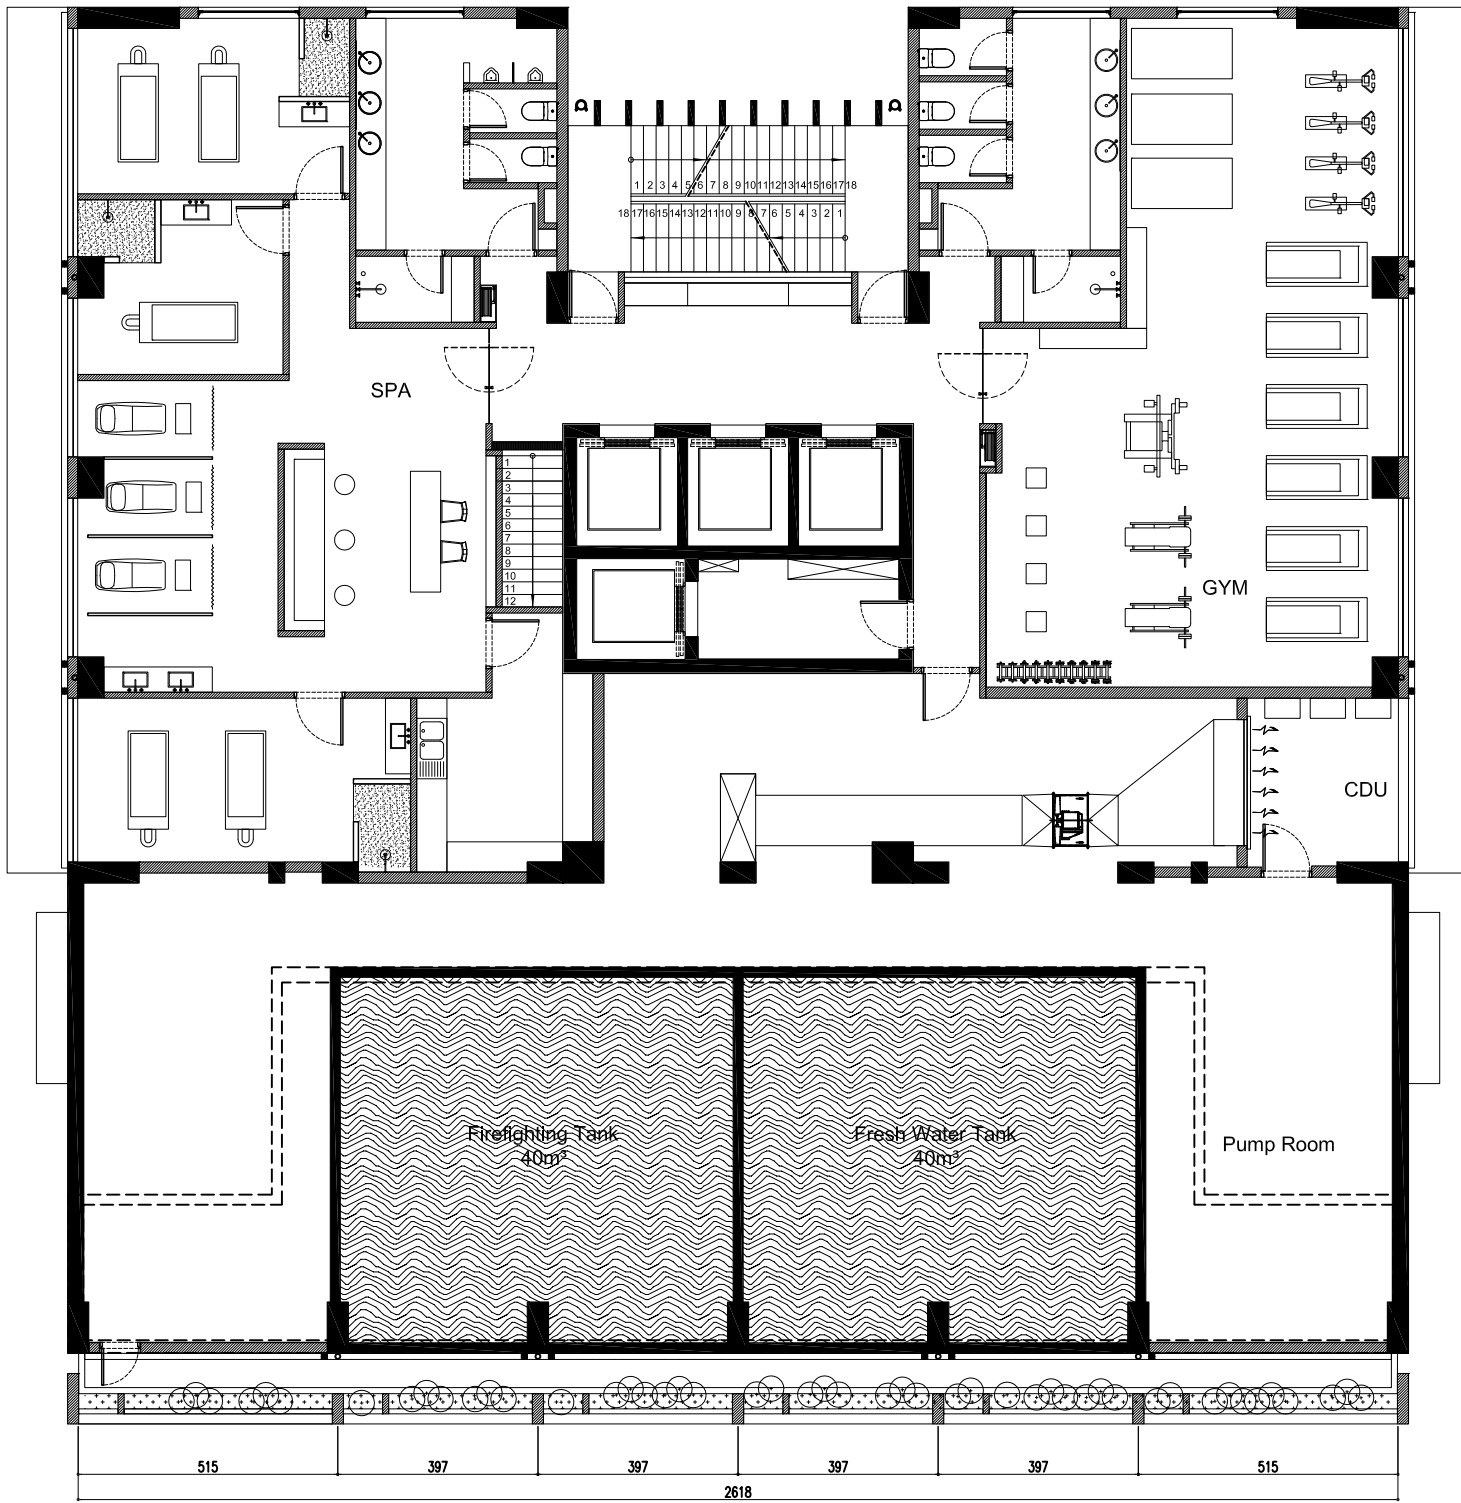

FLOOR PLAN LEVEL 13th

**asma architects**  
slim team >>> paris

Client : New Nordic Group

Project : New Nordic Sunshine Hotel & Resort


Drawing title :  
**General Plan**  
 Drawing description :  
**13th Floor Layout**


Dwg n°:

Revisions	Date	Comments	Checked by
A	13/11/2017	General Update	
B	25/11/2017	Kitchen Update	

Status : Tender Drawing

Scale : 1/150  
 Date : 13/11/2017

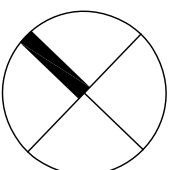

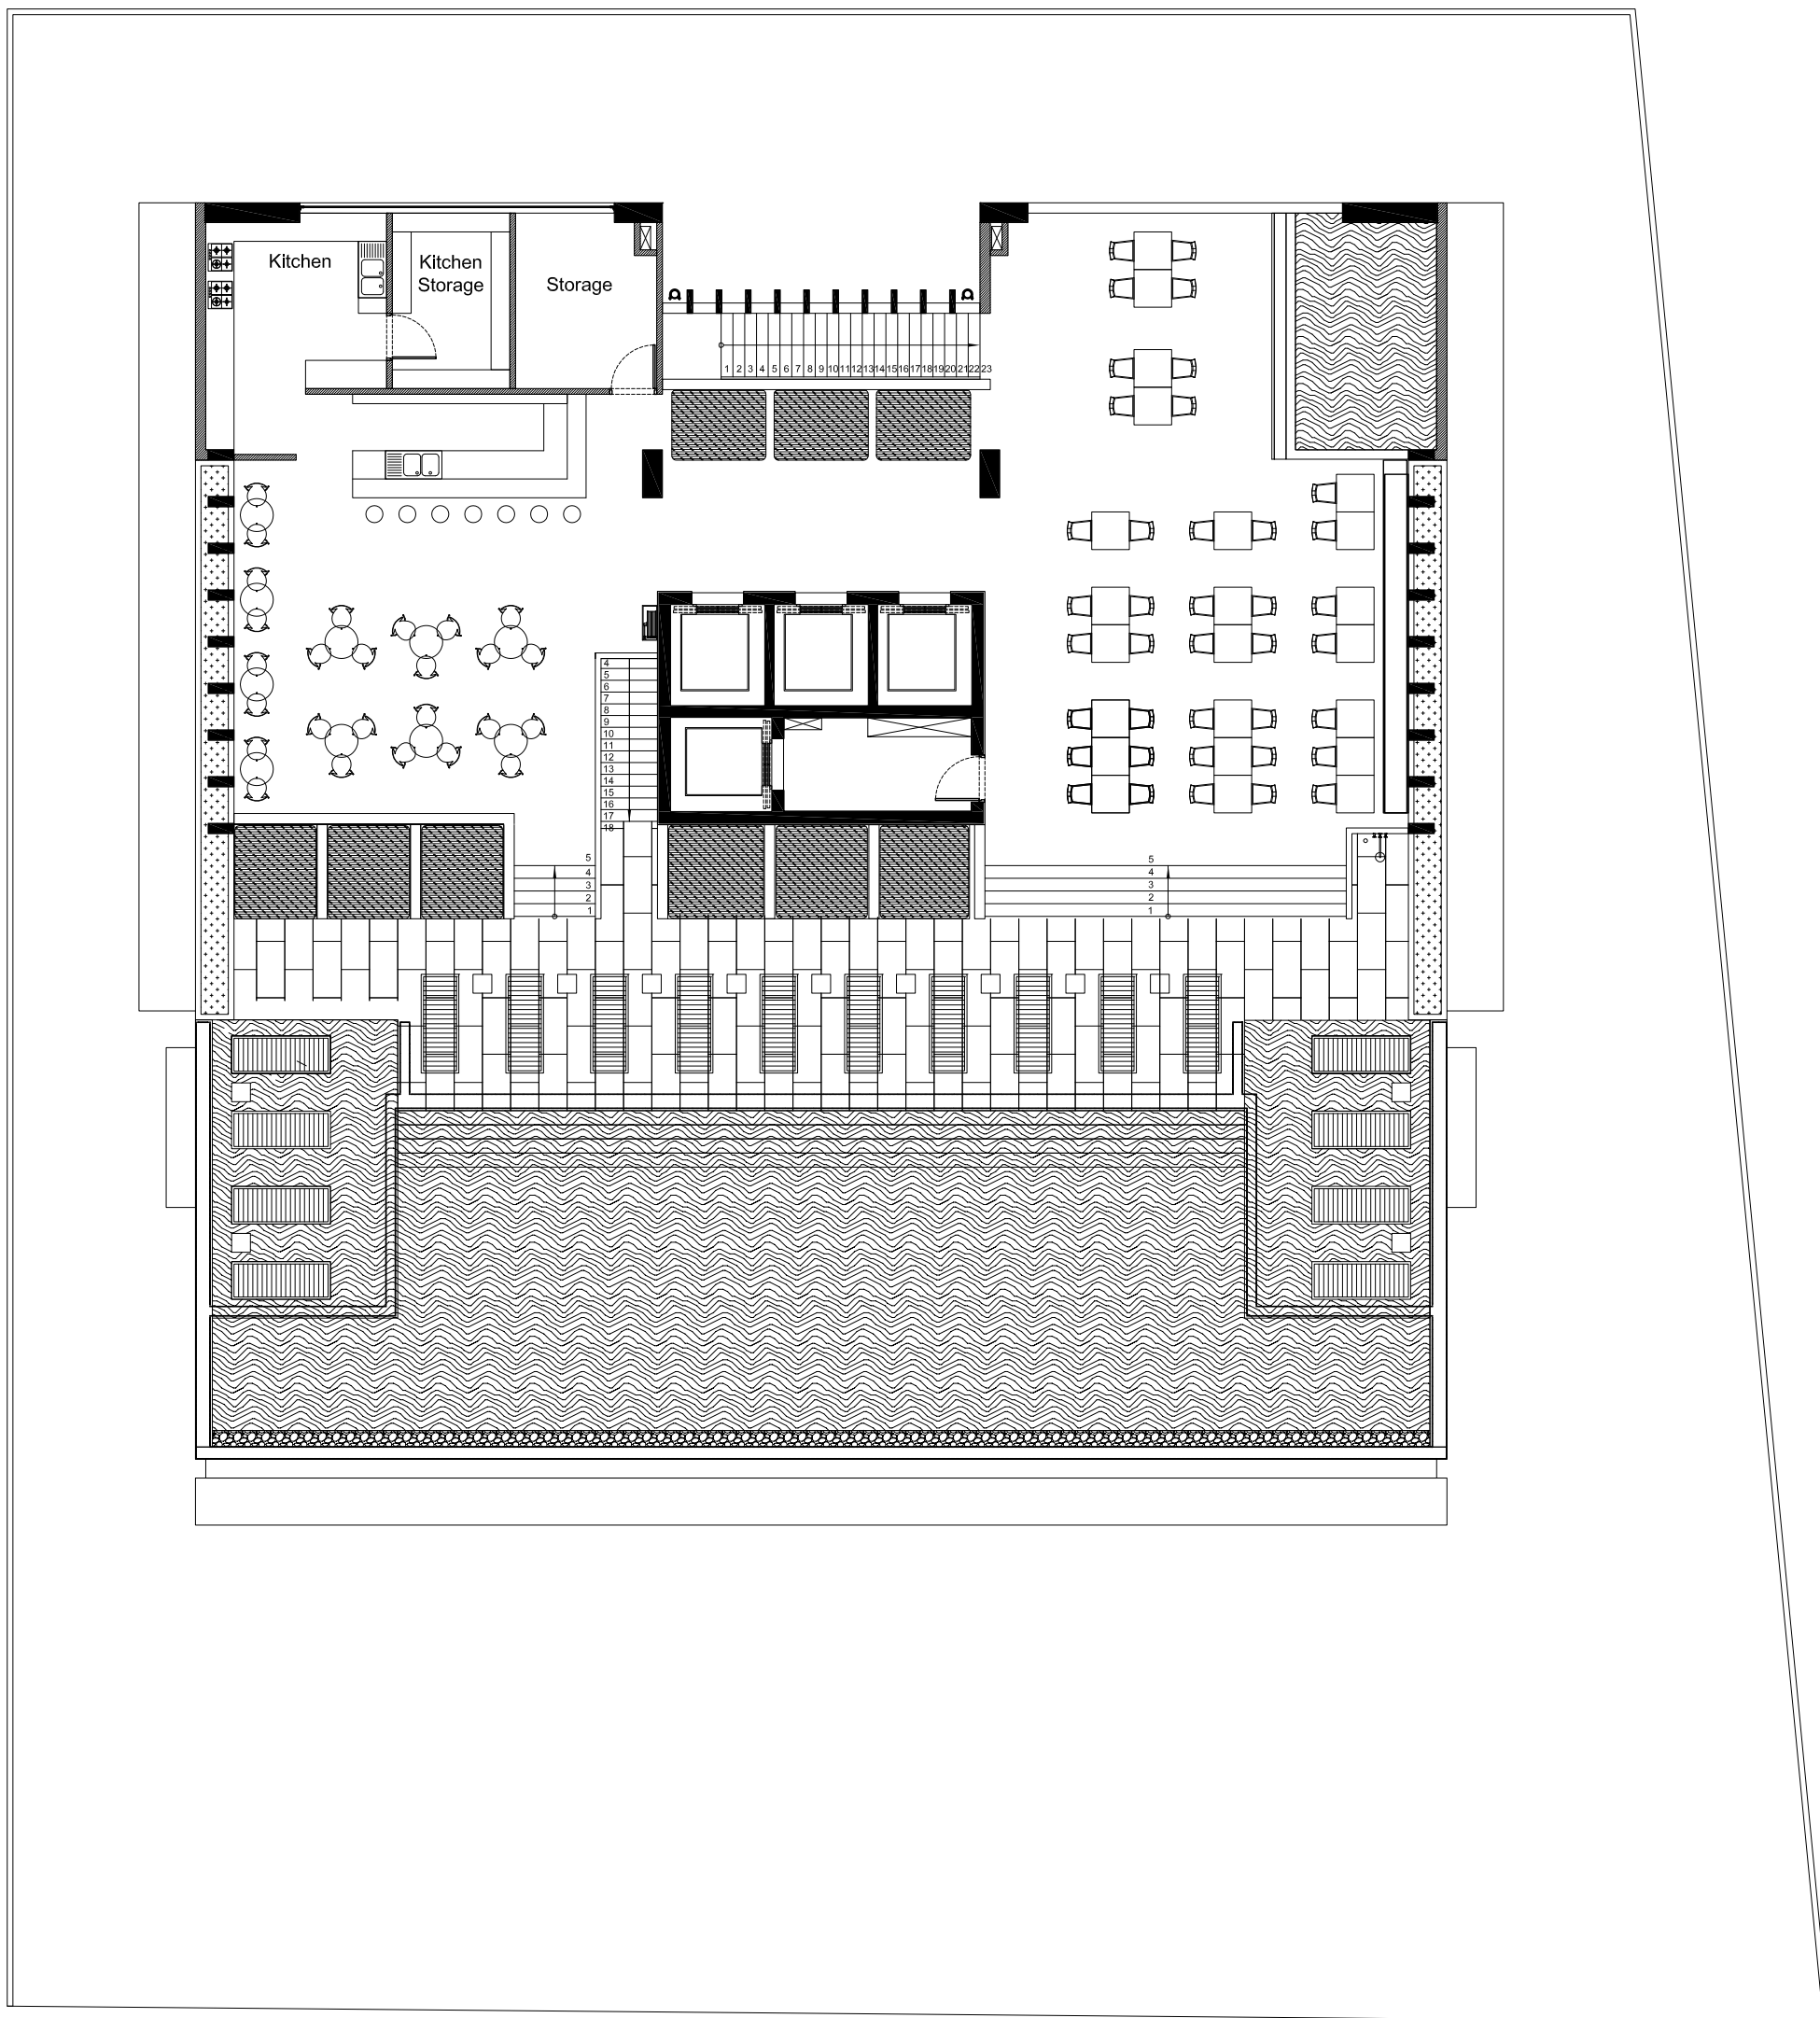

FLOOR PLAN LEVEL 14th

Revisions	Date	Comments	Checked by
A	13/11/2017	General Update	
B	25/11/2017	Kitchen Update	

