



FLOORPLATES

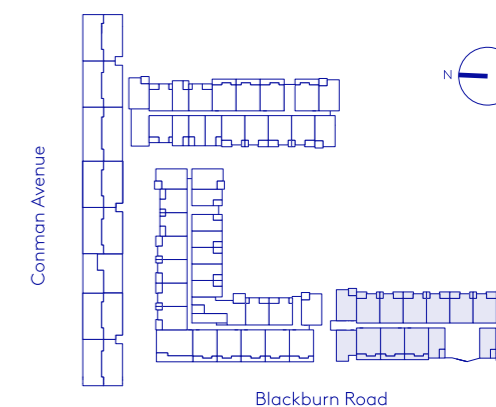

RESIDENCES

LEVEL 01

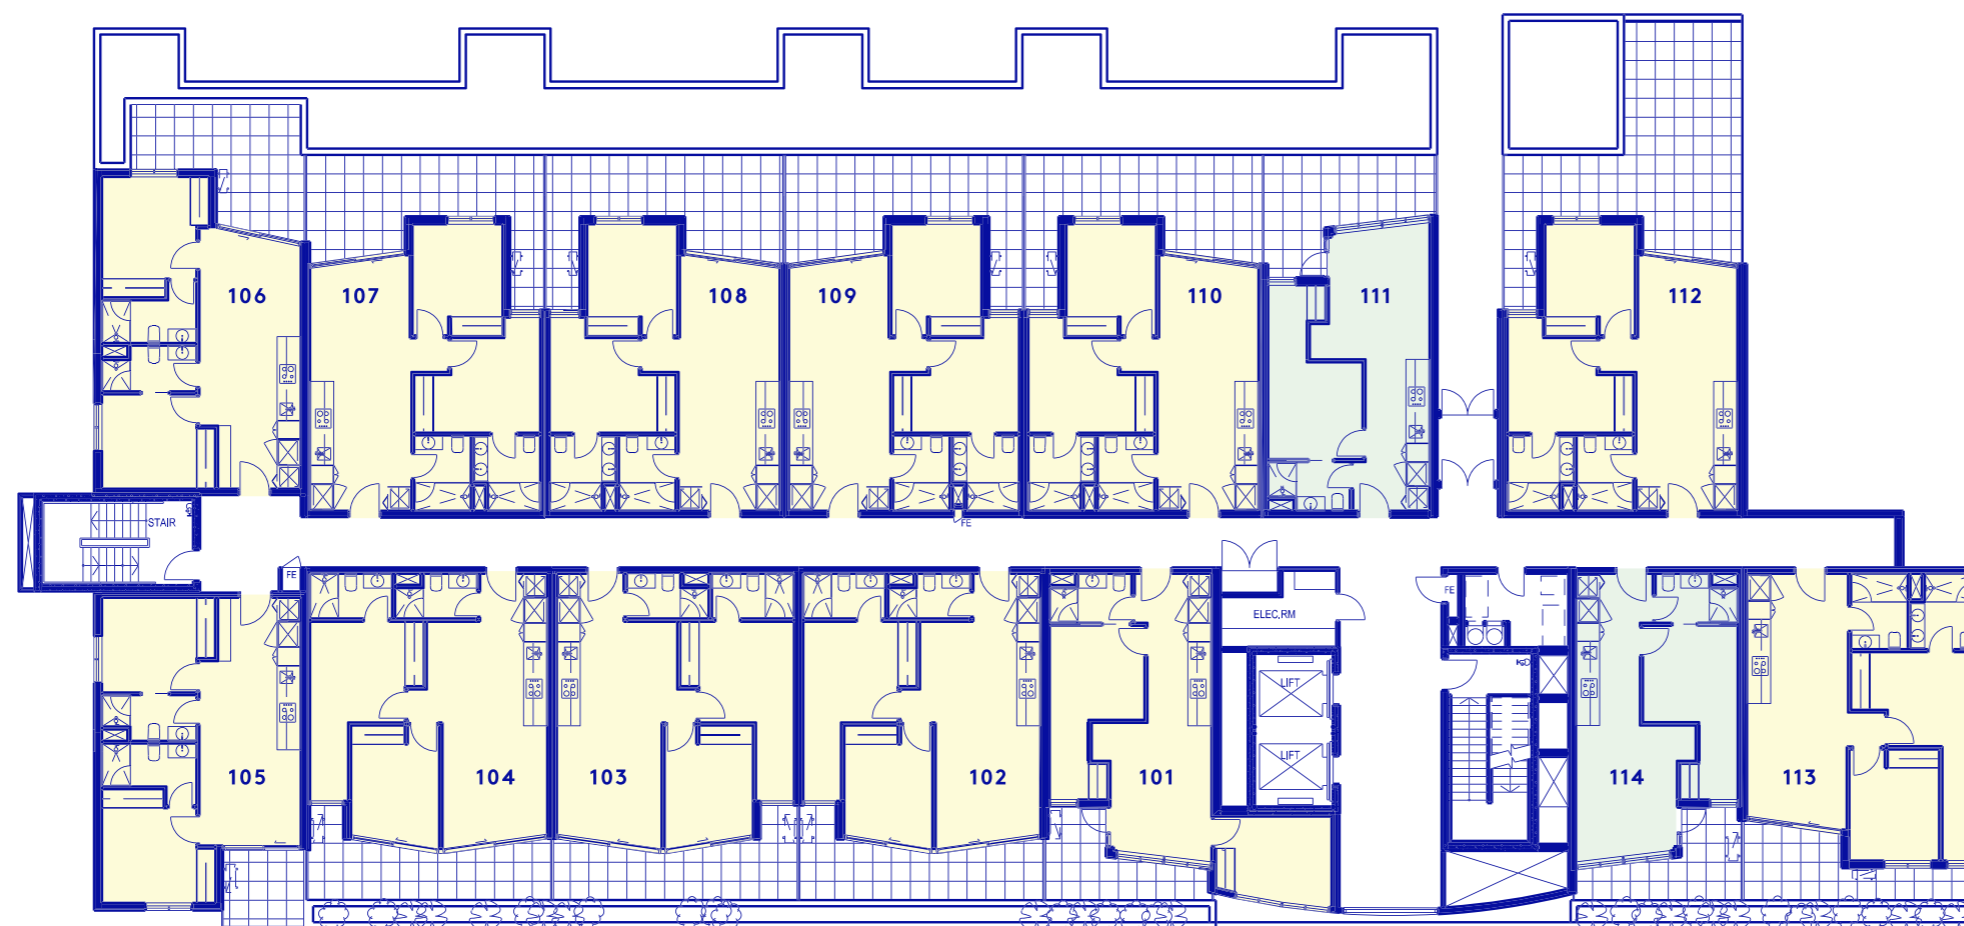

BLACKBURN ROAD

- 1 BEDROOM
- 2 BEDROOMS
- 3 BEDROOMS

M=CITY
MONASH


schiavetto SARACENO

DISCLAIMER Any dimensions, layout, design features, views, areas, photographs and artist's impressions are for presentation purposes and indicative only. They are also subject to change in accordance with the Contract of Sale. All internal / external furniture (including study desks) and white goods are NOT included. All area calculations are based on the Property Council of Australia method of measurement guidelines and are estimates only. Any dimensions or areas may differ from survey areas due to different methods of measurement. External areas include planter and tiled areas. Final product may differ from that described. Purchasers should check the plans and specifications included in the contract of sale carefully prior to signing the contract of sale. Scale: not to scale.



RESIDENCES

LEVELS 02-04

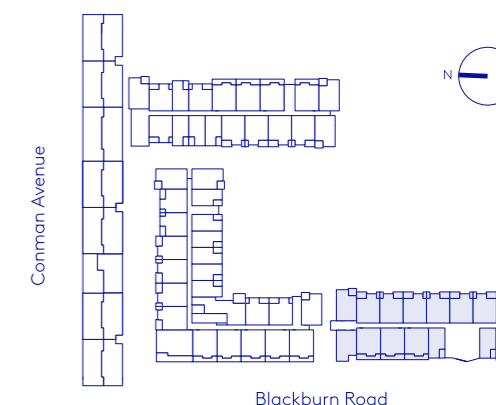

BLACKBURN ROAD

- 1 BEDROOM
- 2 BEDROOMS
- 3 BEDROOMS

M=CITY
MONASH


schiavetto SARACENO

DISCLAIMER Any dimensions, layout, design features, views, areas, photographs and artist's impressions are for presentation purposes and indicative only. They are also subject to change in accordance with the Contract of Sale. All internal / external furniture (including study desks) and white goods are NOT included. All area calculations are based on the Property Council of Australia method of measurement guidelines and are estimates only. Any dimensions or areas may differ from survey areas due to different methods of measurement. External areas include planter and tiled areas. Final product may differ from that described. Purchasers should check the plans and specifications included in the contract of sale carefully prior to signing the contract of sale. Scale: not to scale.



RESIDENCES

LEVEL 05

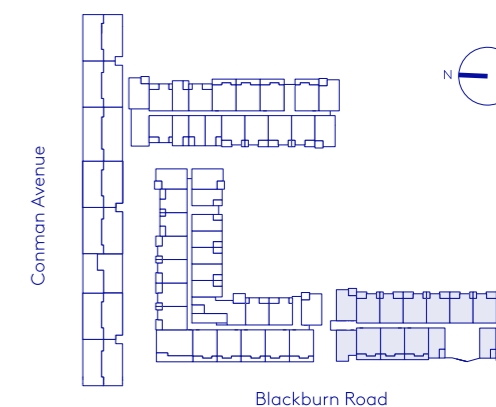

BLACKBURN ROAD

- 1 BEDROOM
- 2 BEDROOMS
- 3 BEDROOMS

M=CITY
MONASH


schiavetto SARACENO

DISCLAIMER Any dimensions, layout, design features, views, areas, photographs and artist's impressions are for presentation purposes and indicative only. They are also subject to change in accordance with the Contract of Sale. All internal / external furniture (including study desks) and white goods are NOT included. All area calculations are based on the Property Council of Australia method of measurement guidelines and are estimates only. Any dimensions or areas may differ from survey areas due to different methods of measurement. External areas include planter and tiled areas. Final product may differ from that described. Purchasers should check the plans and specifications included in the contract of sale carefully prior to signing the contract of sale. Scale: not to scale.



RESIDENCES

LEVELS 06-10

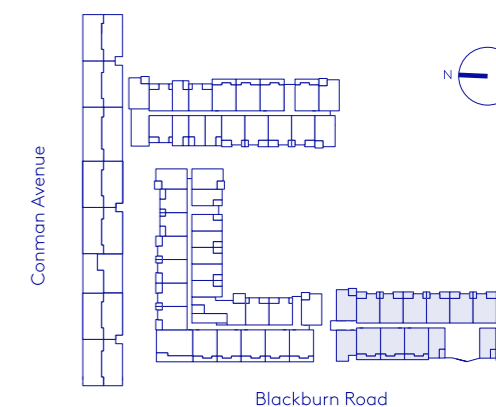

BLACKBURN ROAD

- 1 BEDROOM
- 2 BEDROOMS
- 3 BEDROOMS

M=CITY
MONASH



schiavetto SARACENO

DISCLAIMER Any dimensions, layout, design features, views, areas, photographs and artist's impressions are for presentation purposes and indicative only. They are also subject to change in accordance with the Contract of Sale. All internal / external furniture (including study desks) and white goods are NOT included. All area calculations are based on the Property Council of Australia method of measurement guidelines and are estimates only. Any dimensions or areas may differ from survey areas due to different methods of measurement. External areas include planter and tiled areas. Final product may differ from that described. Purchasers should check the plans and specifications included in the contract of sale carefully prior to signing the contract of sale. Scale: not to scale.



RESIDENCES

LEVELS 11-12

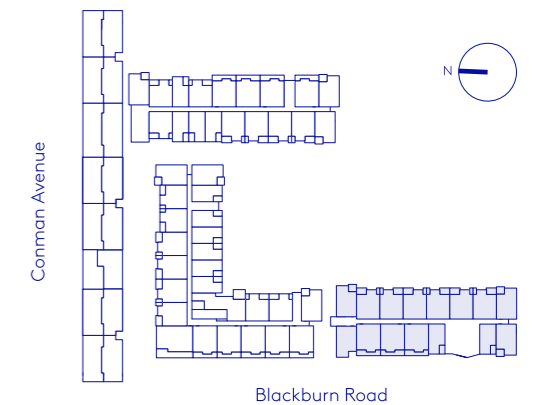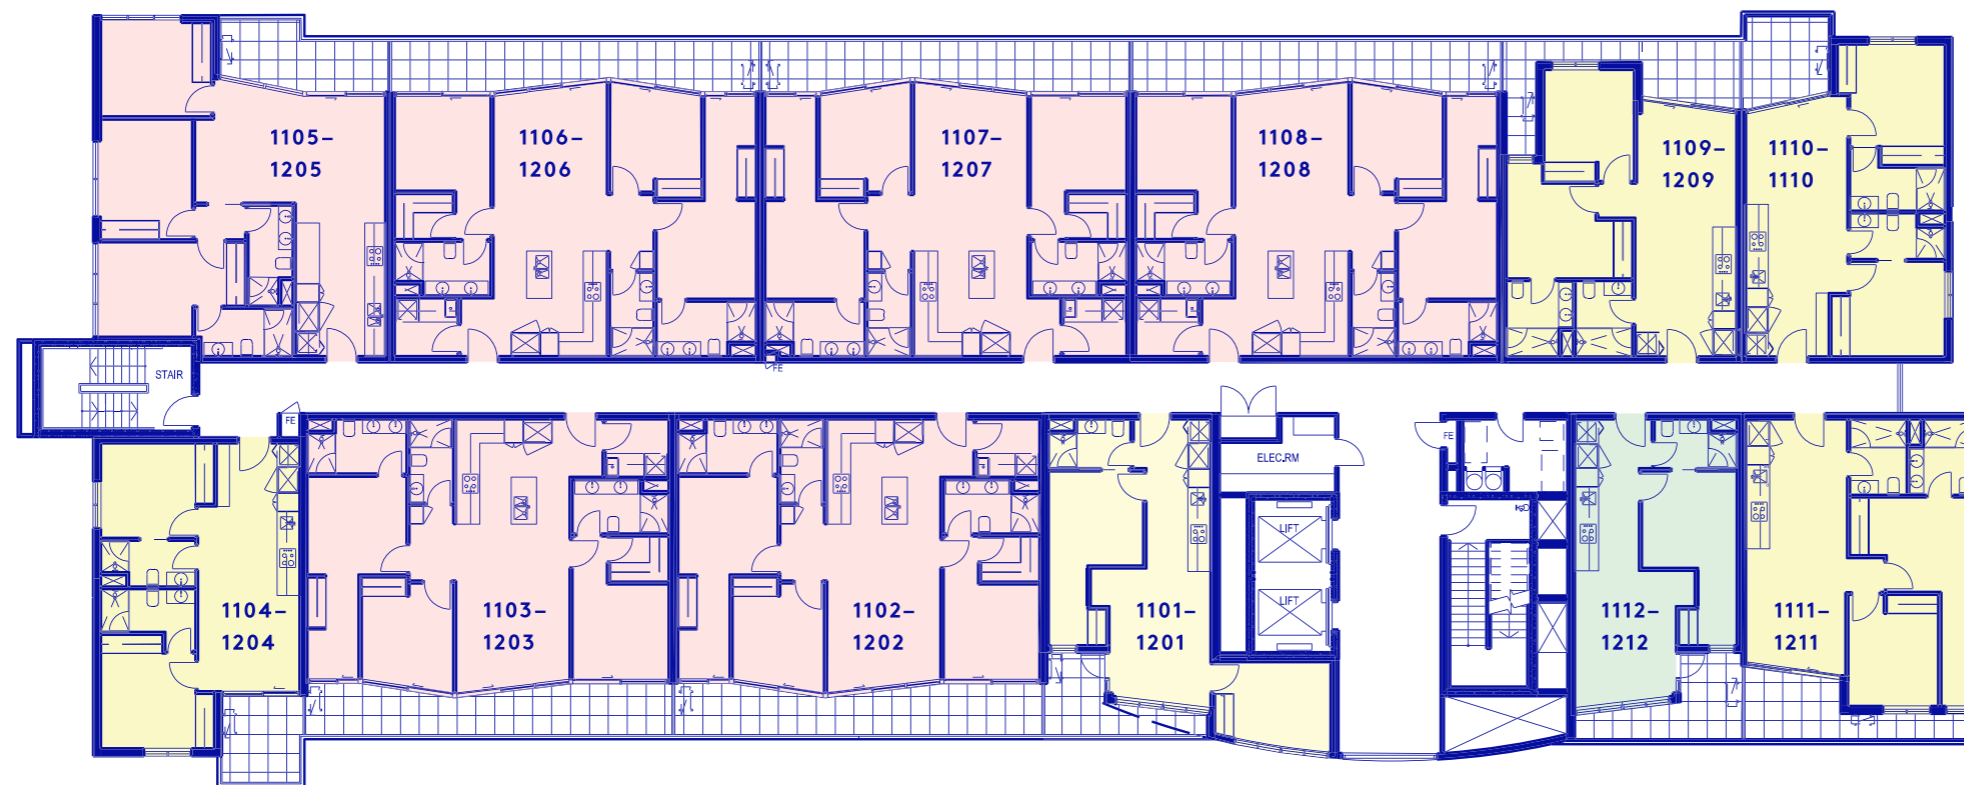

BLACKBURN ROAD

- 1 BEDROOM
- 2 BEDROOMS
- 3 BEDROOMS



schiaavetto SARACENO

DISCLAIMER Any dimensions, layout, design features, views, areas, photographs and artist's impressions are for presentation purposes and indicative only. They are also subject to change in accordance with the Contract of Sale. All internal / external furniture (including study desks) and white goods are NOT included. All area calculations are based on the Property Council of Australia method of measurement guidelines and are estimates only. Any dimensions or areas may differ from survey areas due to different methods of measurement. External areas include planter and tiled areas. Final product may differ from that described. Purchasers should check the plans and specifications included in the contract of sale carefully prior to signing the contract of sale. Scale: not to scale.